


FINAL SURVEY	DATE
SURVEYED	
PLOTTED	
TEMPLATE	
NOTE BOOK	
NO.	
FIELD CHECKED	

ORIGINAL SURVEY	DATE
SURVEYED	
PLOTTED	
TEMPLATE	
NOTE BOOK	
NO.	
FIELD CHECKED	

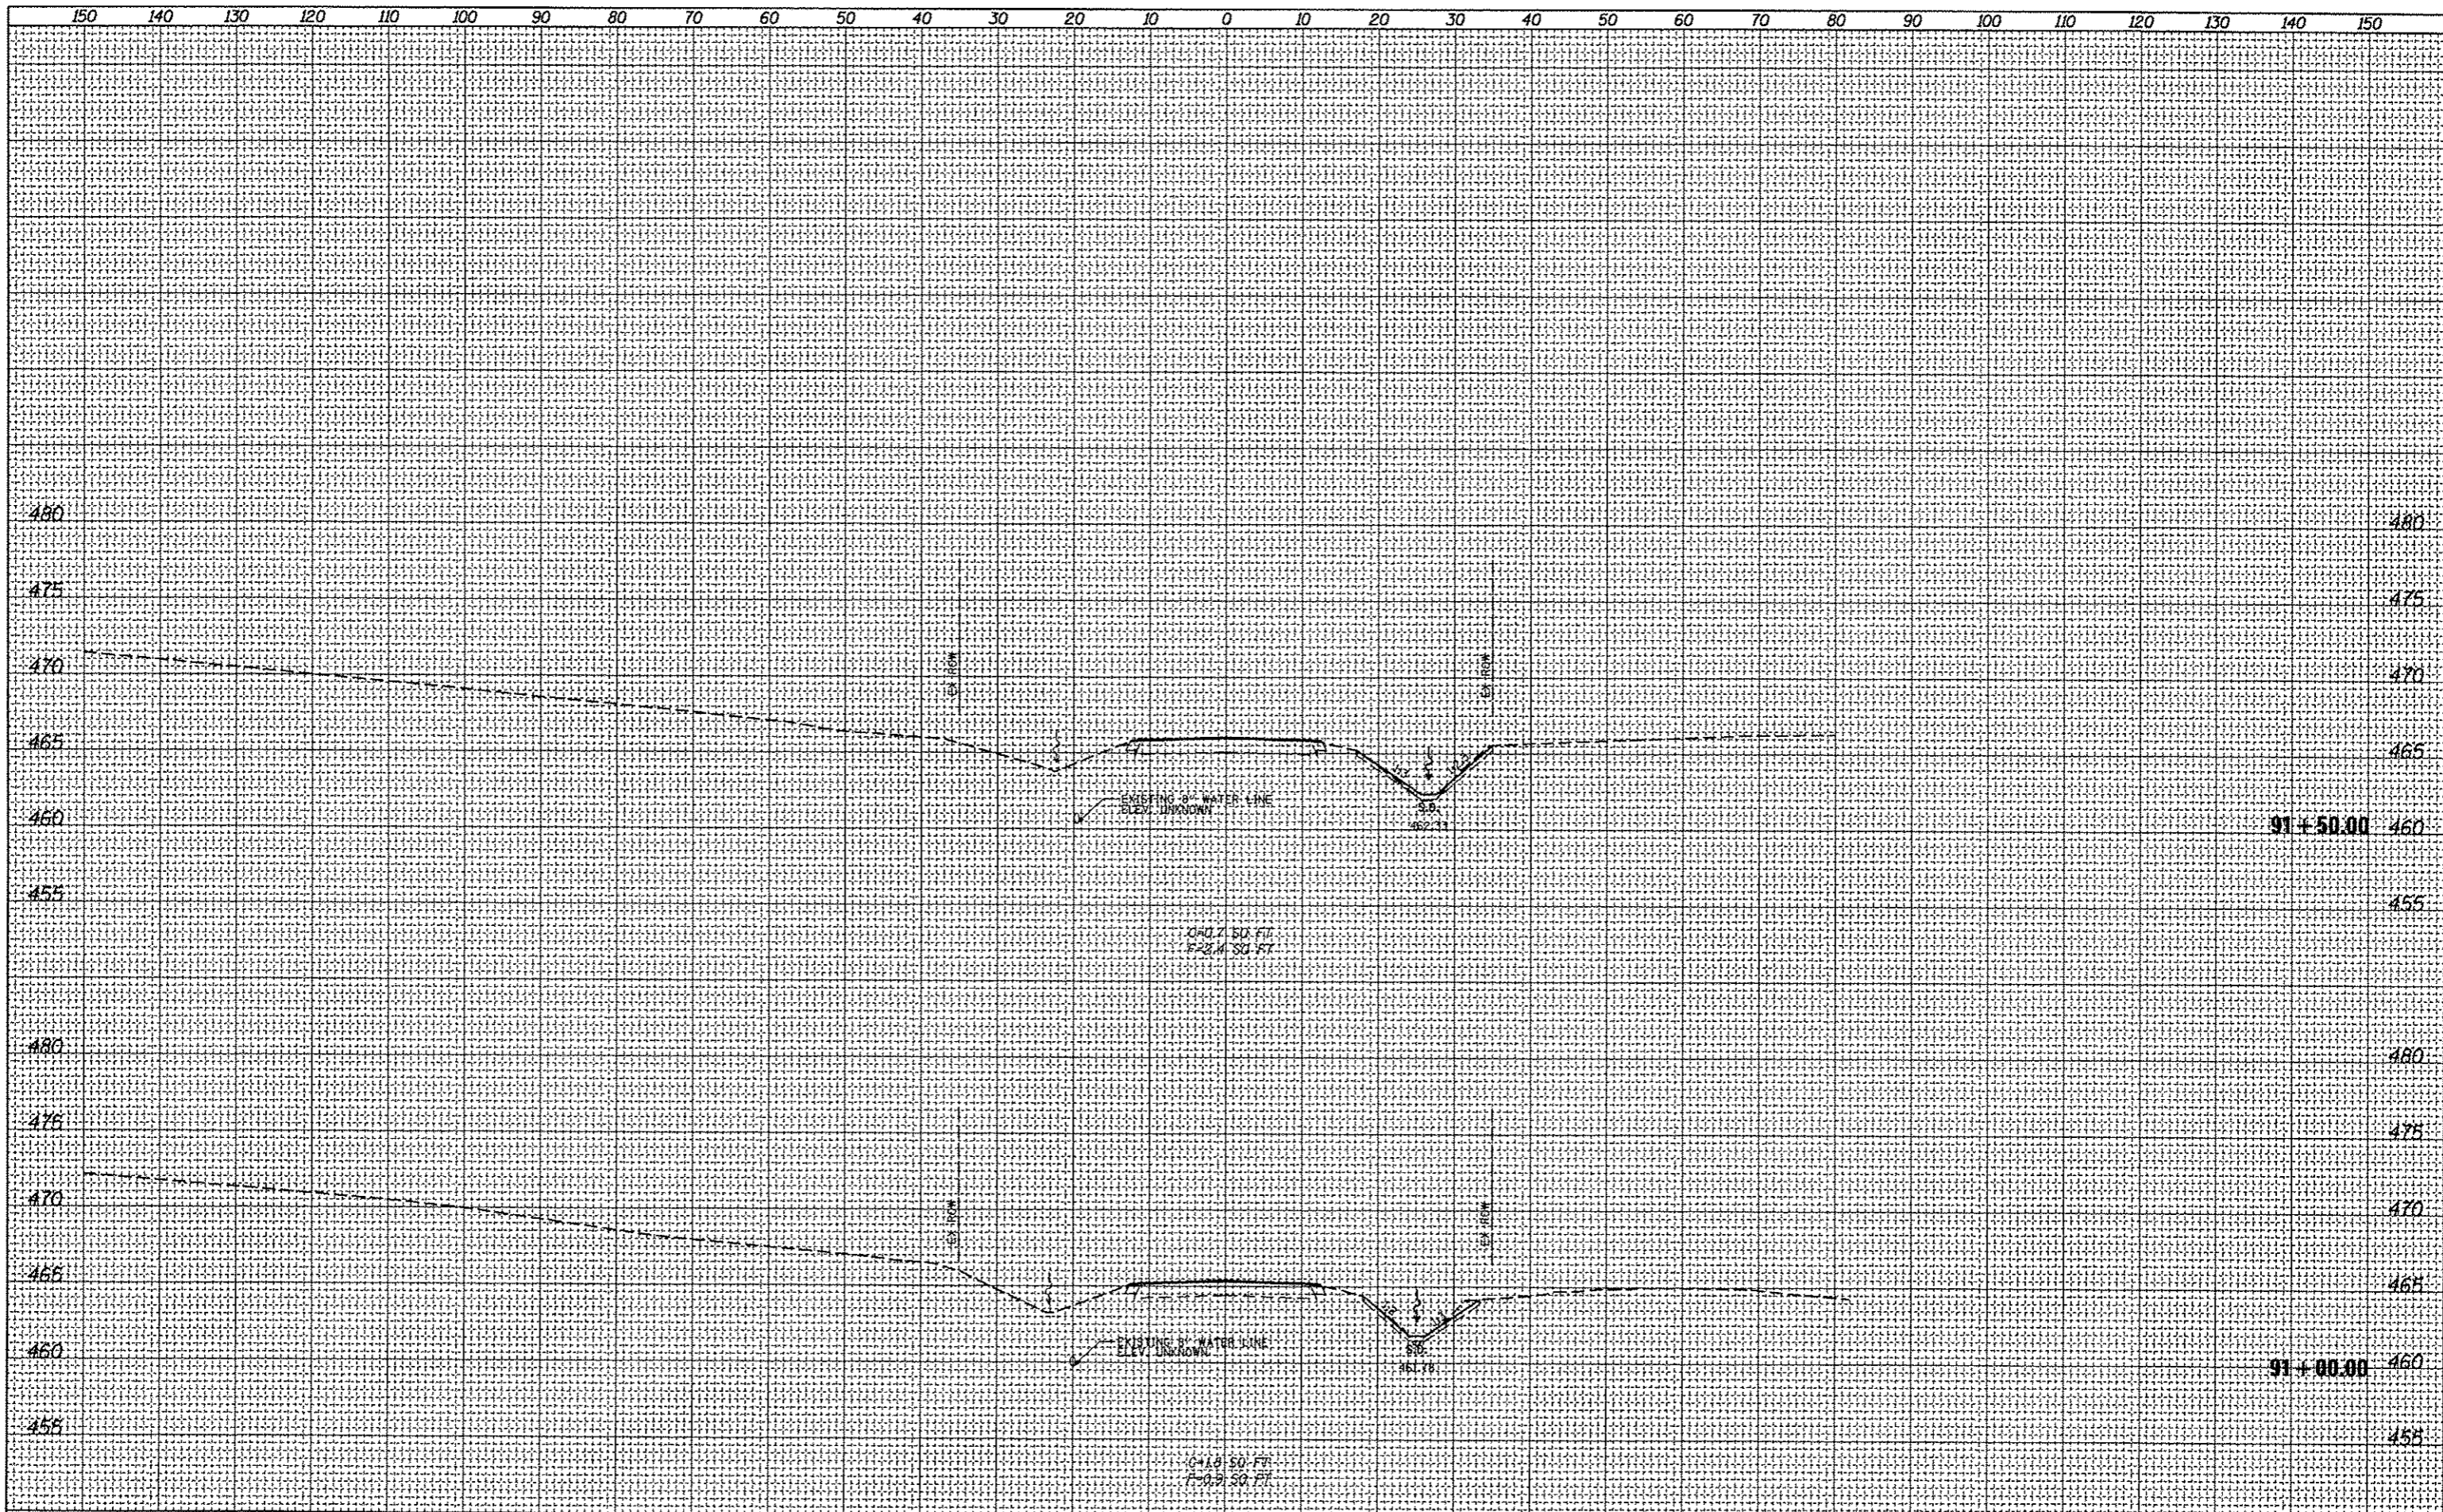

FILE NAME =	USER NAME = bergmd	DESIGNED -	REVISED -	STATE OF ILLINOIS DEPARTMENT OF TRANSPORTATION	EXISTING SHATTUC CROSS SECTIONS	F.A.P. RTE.	SECTION	COUNTY	TOTAL SHEETS	SHEET NO.
ci\pv_work\p\pidot\bergmd\0309075\0876053-ah\ssht2.dgn	DRAWN -	REVISED -	327			21-1-1, 27-1	CLINTON	96	58	
PLOT SCALE = 20.00000 / / in.	CHECKED -	REVISED -	CONTRACT NO. 76053							
PLOT DATE = 6/15/2012	DATE -	REVISED -	ILLINOIS FED. AID PROJECT							
SCALE:						SHEET 2 OF 10 SHEETS STA. 91+00.00 TO STA. 91+50.00				