


FINAL SURVEY NO.	SERIALIZED	DATE
NOTE BOOK NO.	PLOTTED	
AREAS CHECKED	TEMPLATE	

ORIGINAL SURVEY NO.	SERIALIZED	DATE
NOTE BOOK NO.	PLOTTED	
AREAS CHECKED	TEMPLATE	

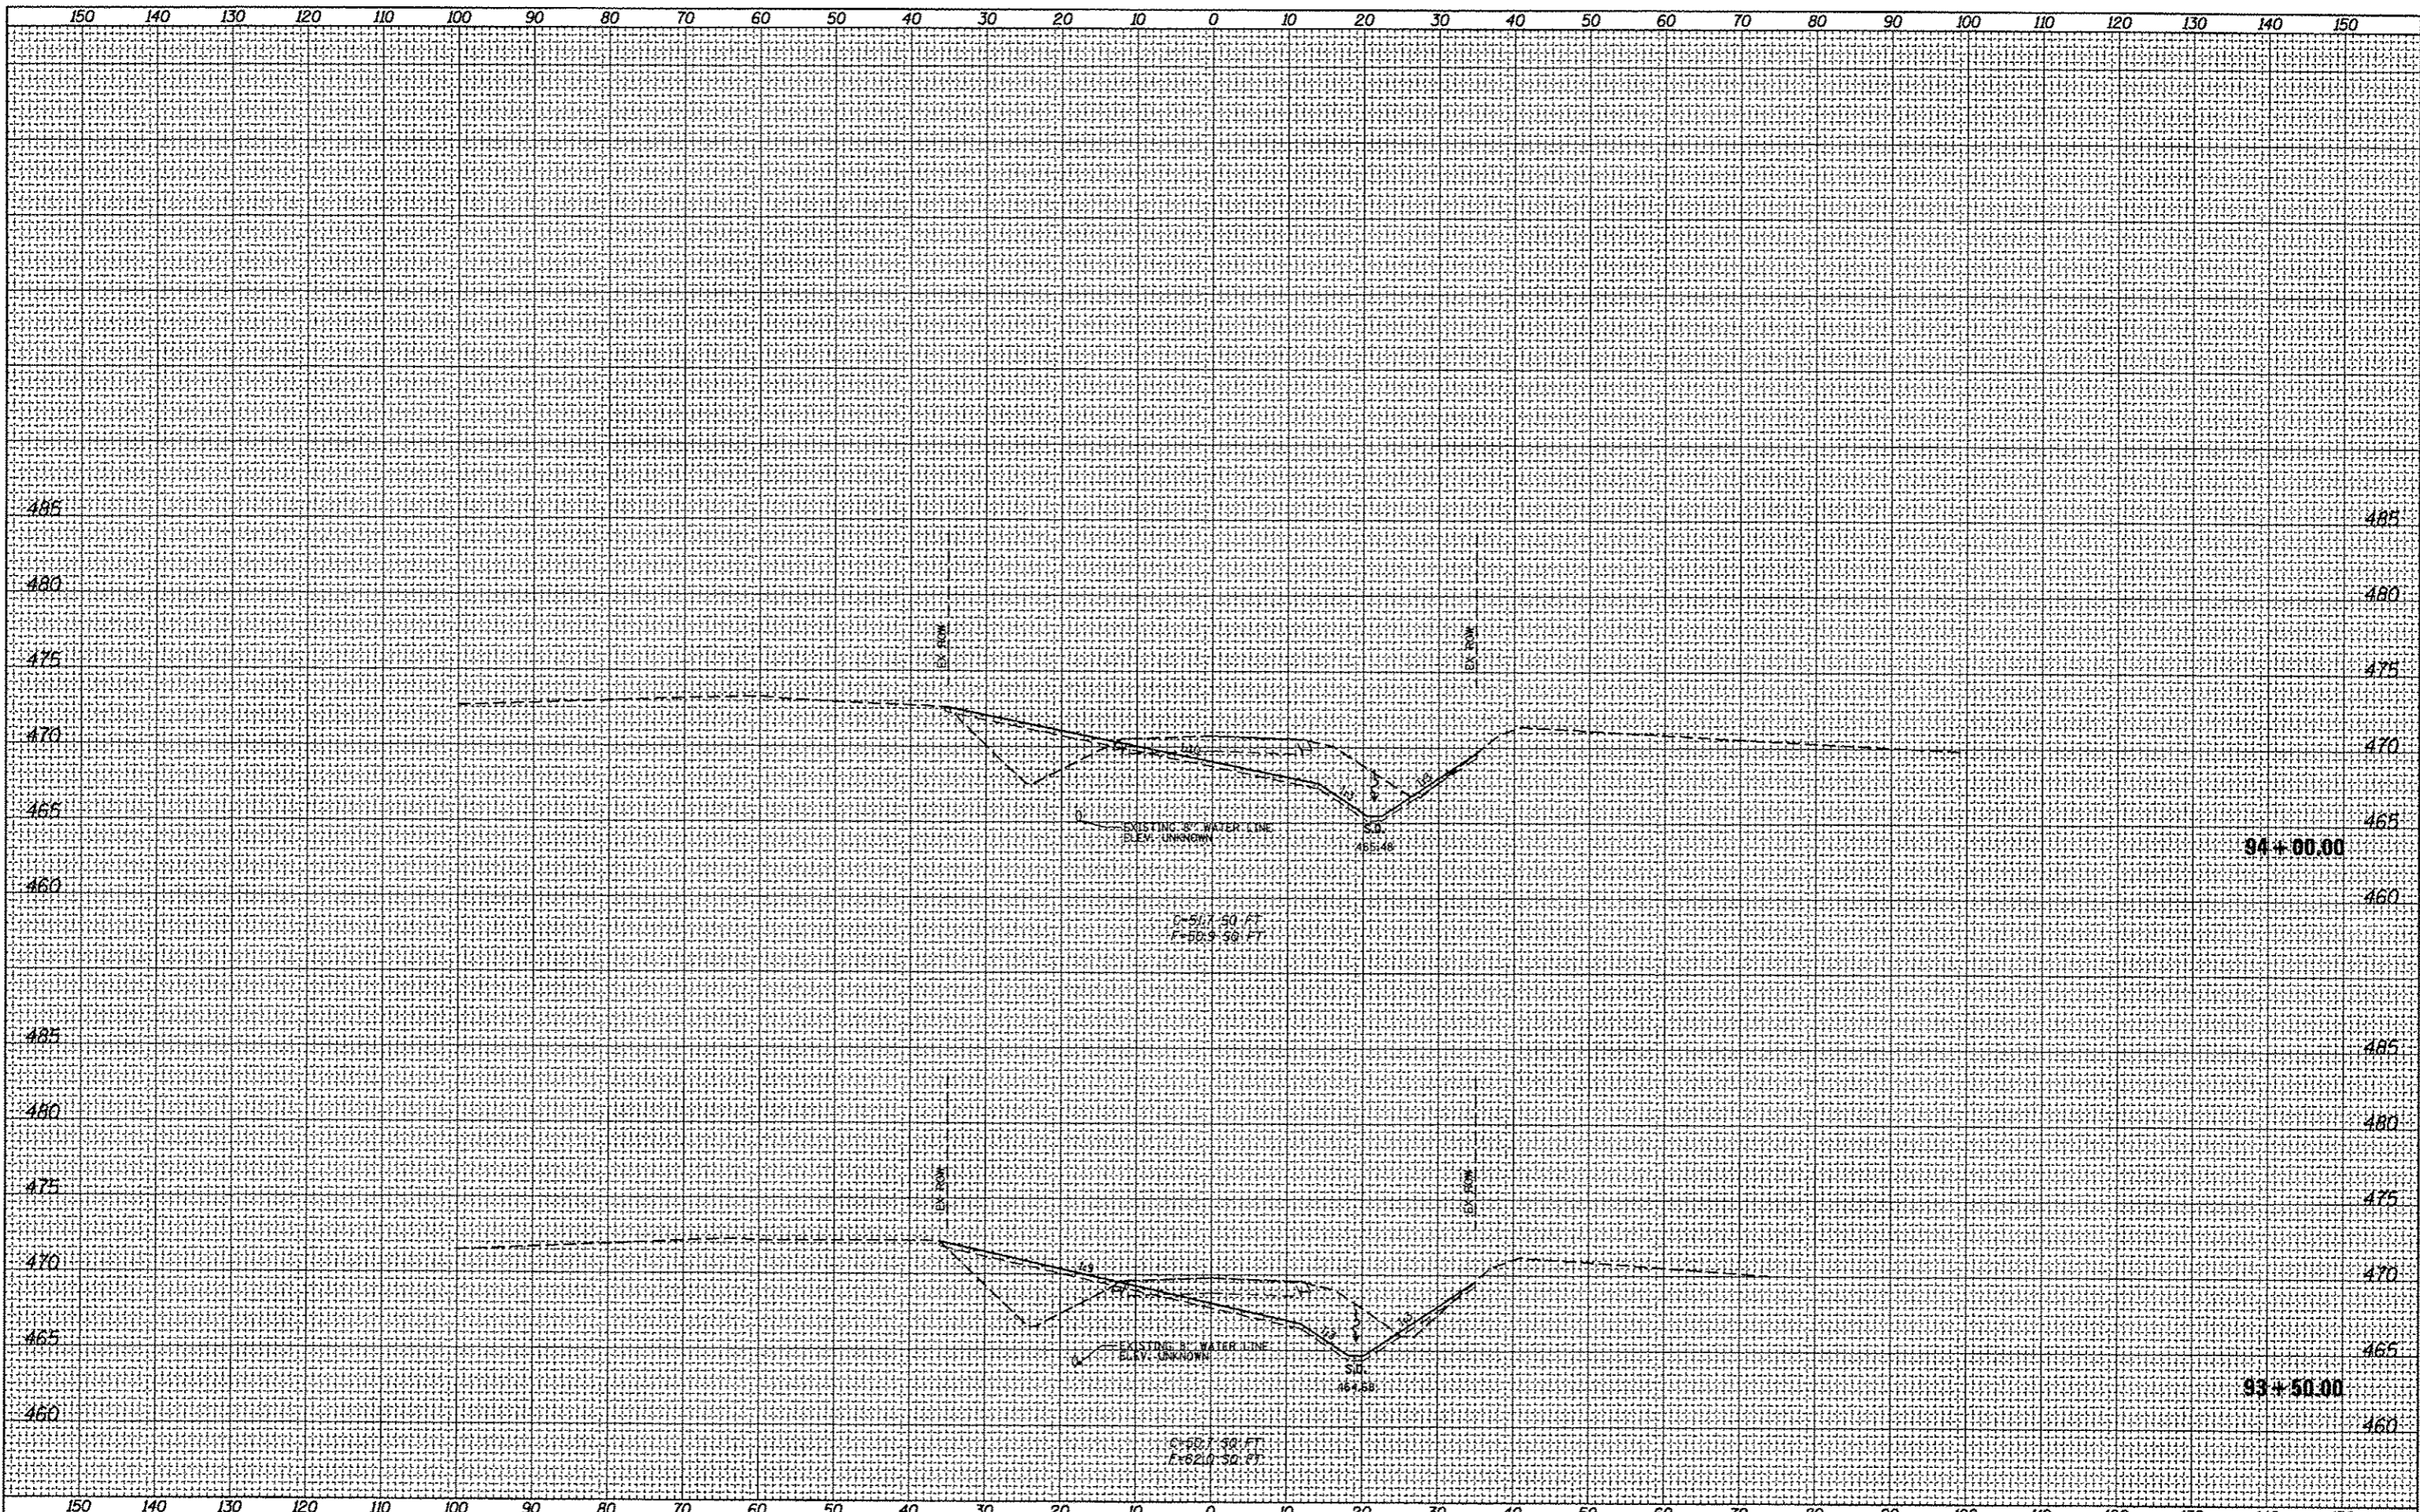

FILE NAME = c:\pwork\pwork\bergnad\0309075\0876053-ahh\caah.t2.dgn  
 USER NAME = bergnd  
 DESIGNED -  
 DRAWN -  
 CHECKED -  
 DATE -  
 PLOT SCALE = 28.8000' / in.  
 PLOT DATE = 6/15/2012

DESIGNED -  
 DRAWN -  
 CHECKED -  
 DATE -  
 REVISED -  
 REVISED -  
 REVISED -  
 REVISED -

**STATE OF ILLINOIS  
 DEPARTMENT OF TRANSPORTATION**

**EXISTING SHATTUC CROSS SECTIONS**  
 SCALE: SHEET 4 OF 10 SHEETS STA. 93+50.00 TO STA. 94+00.00

F.A.P. RTE. 327	SECTION 21-1-1, 27-1	COUNTY CLINTON	TOTAL SHEETS 96	SHEET NO. 60
				CONTRACT NO. 76D53
ILLINOIS FED. AID PROJECT				