


DATE	
BY	
FINAL SURVEY	
SURVEYED	
PLOTTED	
INSTRUMENT	
NOTE BOOK	
AREAS CHECKED	
NO.	

DATE	
BY	
ORIGINAL SURVEY	
SURVEYED	
PLOTTED	
INSTRUMENT	
NOTE BOOK	
AREAS CHECKED	
NO.	

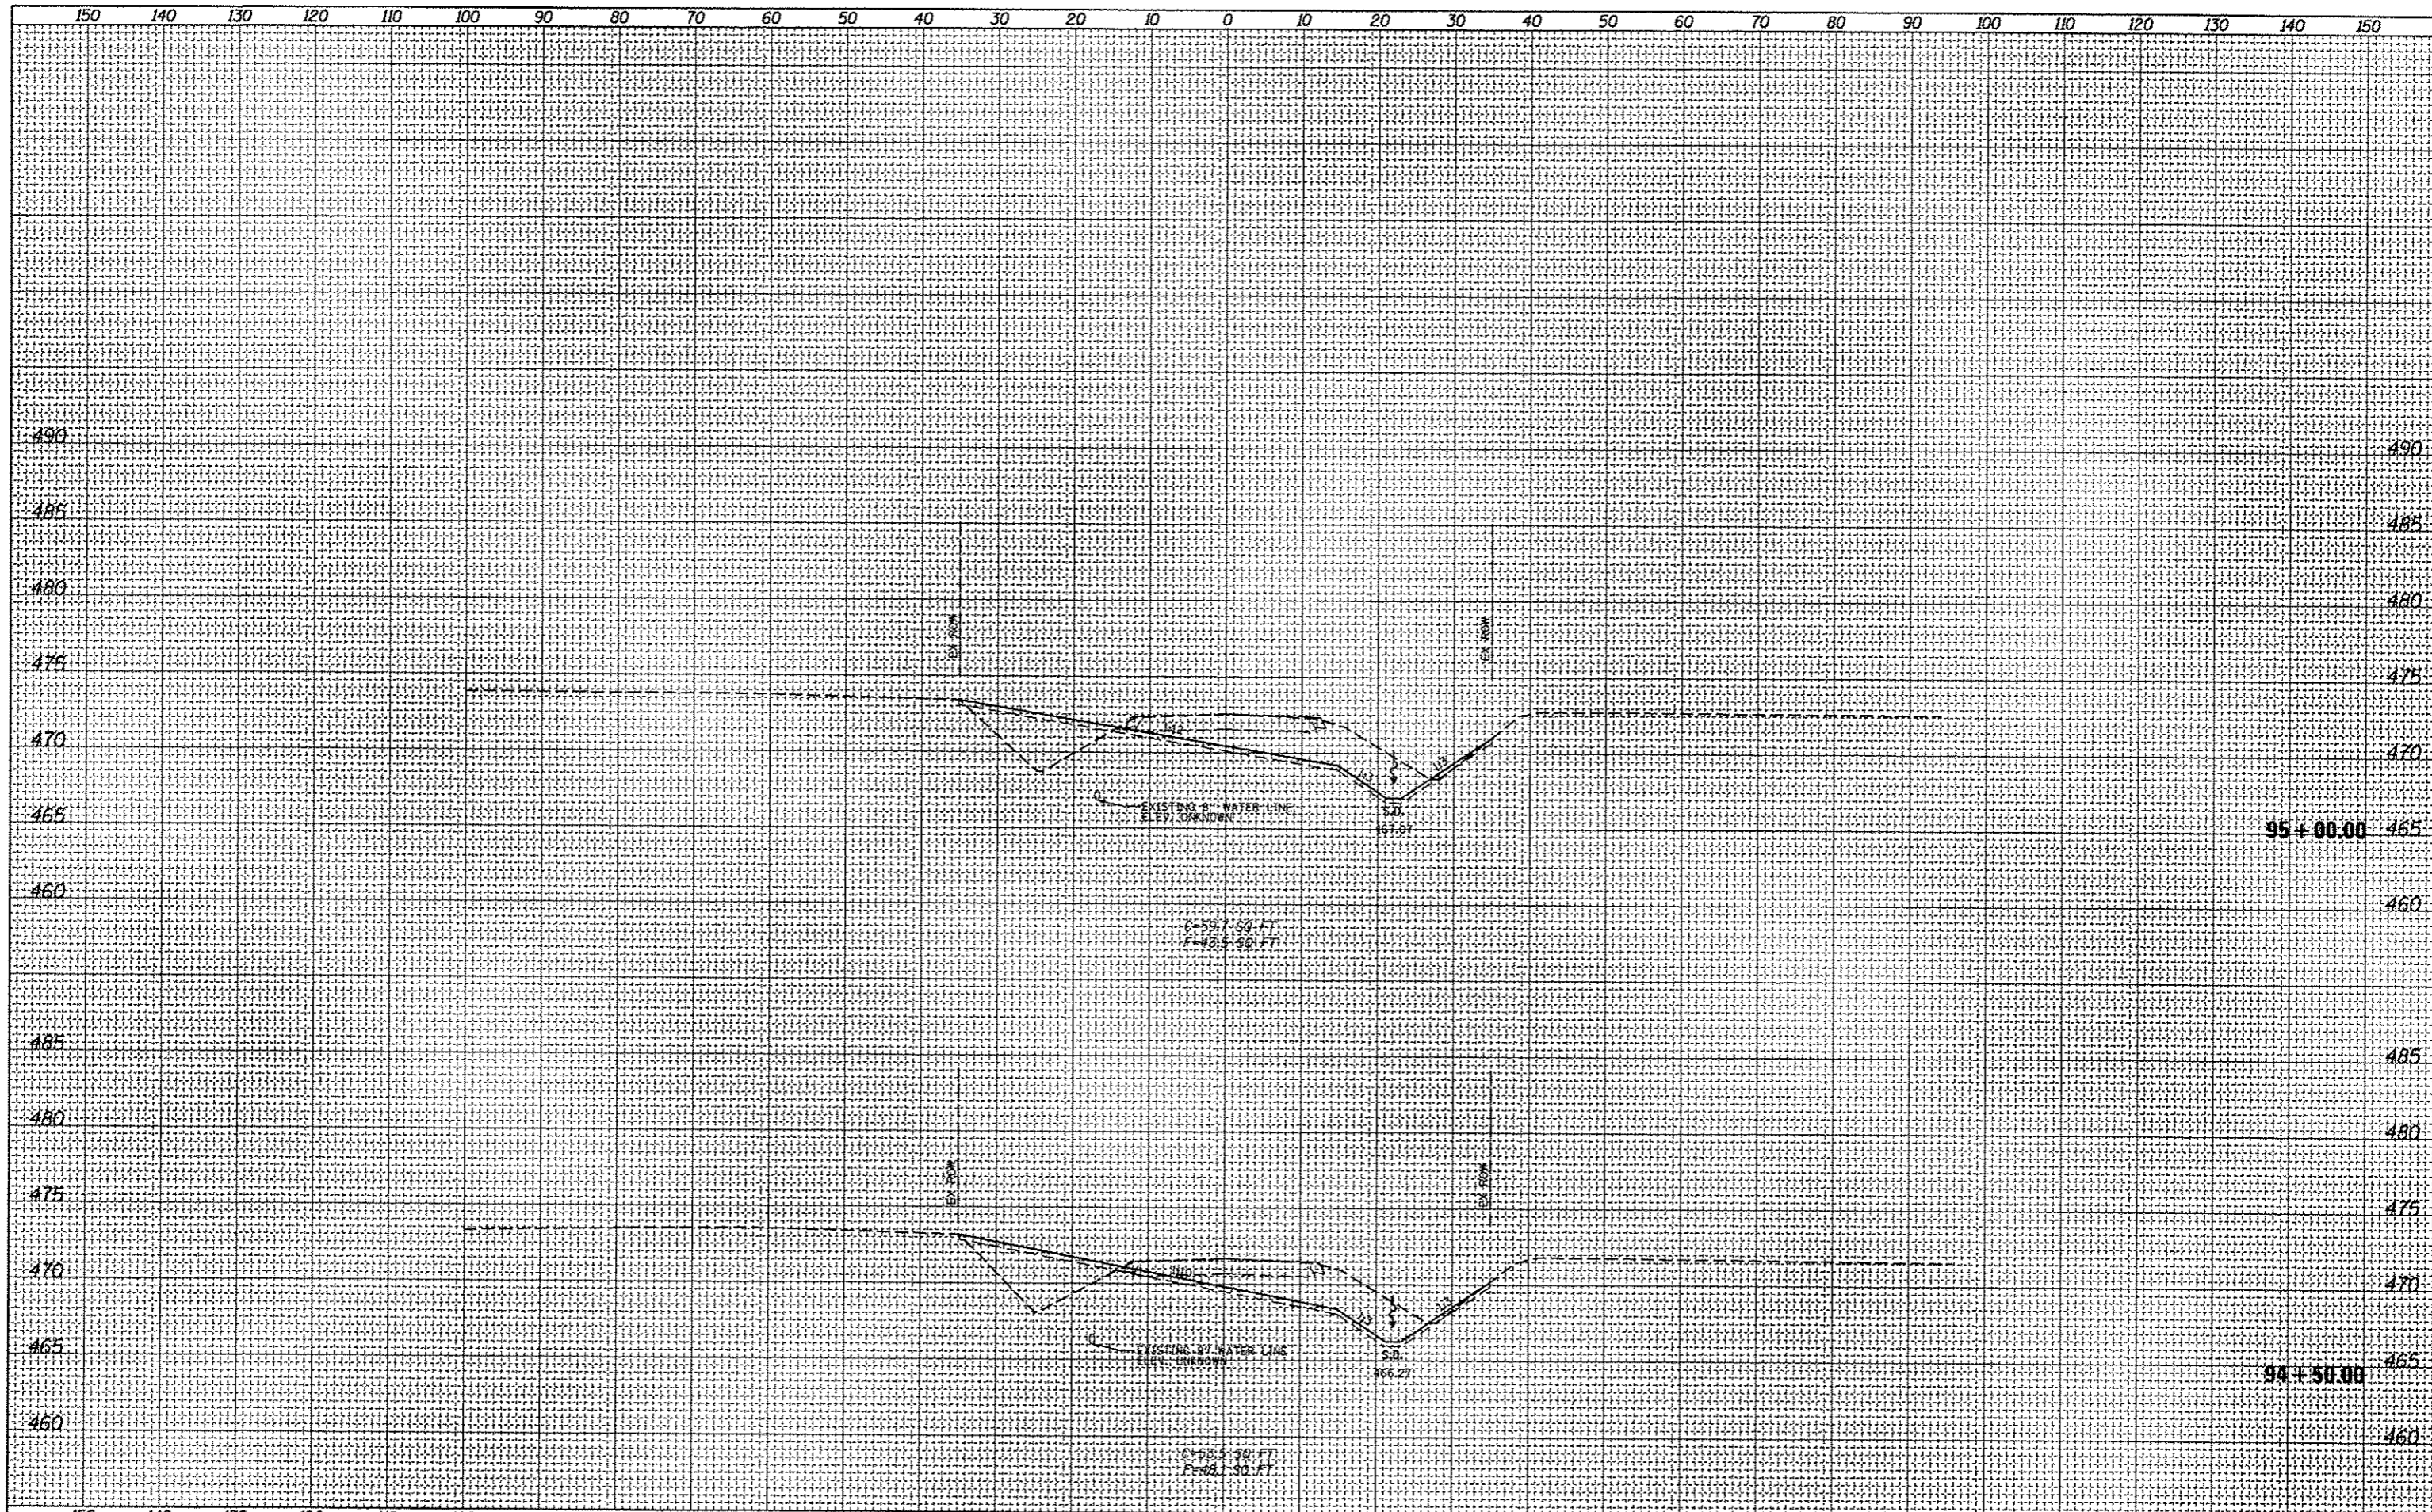

FILE NAME =	USER NAME = bargmd	DESIGNED -	REVISED -	STATE OF ILLINOIS DEPARTMENT OF TRANSPORTATION	EXISTING SHATTUC CROSS SECTIONS SCALE: SHEET 5 OF 10 SHEETS STA. 94+50.00 TO STA. 95+00.00	F.A.P. RITE.	SECTION	COUNTY	TOTAL SHEETS	SHEET NO.	
c:\p\work\pudat\bargmd\8399875\0876053-sh	eeah2.dgn	DRAWN -	REVISED -			327	21-1-1, 27-1	CLINTON	96	61	
	PLOT SCALE = 20.0000' / 1"	CHECKED -	REVISED -			CONTRACT NO. 76053					
	PLOT DATE = 6/15/2012	DATE -	REVISED -			ILLINOIS FED. AID PROJECT					