


DATE	
BY	
FINAL SURVEY	
REVISIONS	
NOTE BOOK	
NO.	
AREAS CHECKED	

DATE	
BY	
ORIGINAL SURVEY	
REVISIONS	
NOTE BOOK	
NO.	
AREAS CHECKED	

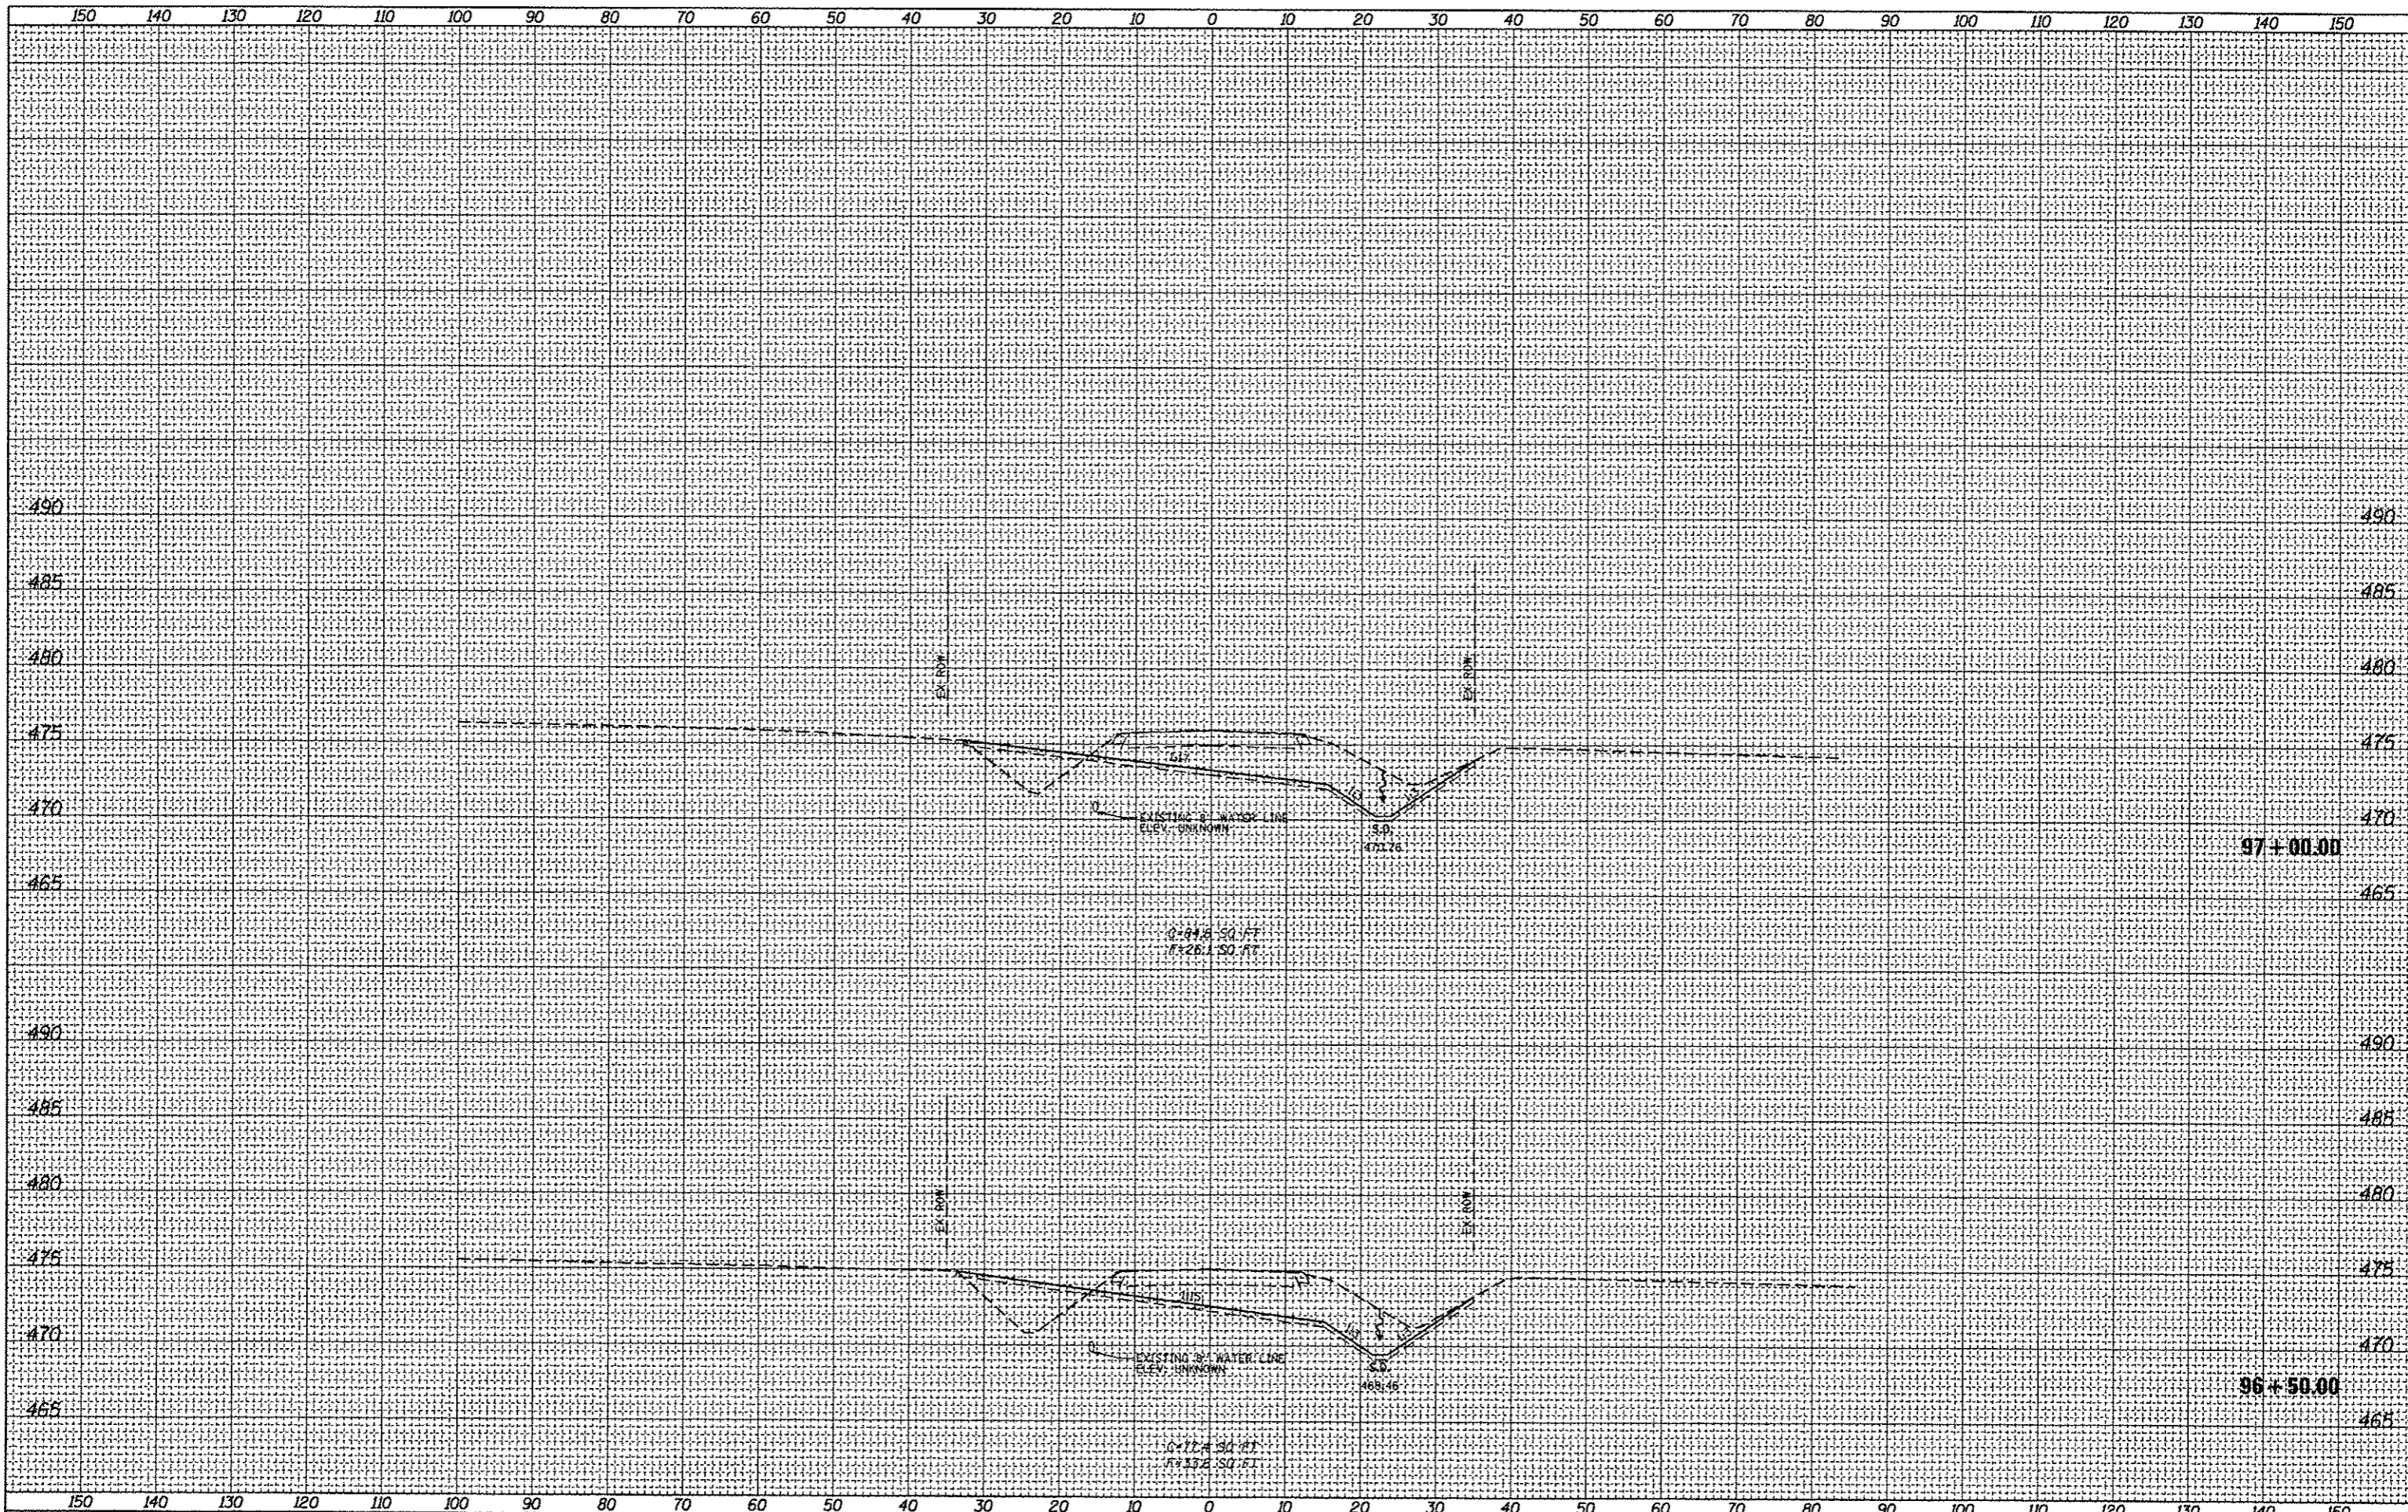

FILE NAME =  
 c:\pwork\pedit\barnd\0309075\0876053-sh

USER NAME = bargnd  
 esah2.dgn  
 PLOT SCALE = 20.0000' / 1" =  
 PLOT DATE = 6/15/2012

DESIGNED -  
 DRAWN -  
 CHECKED -  
 DATE -

REVISED -  
 REVISED -  
 REVISED -  
 REVISED -

STATE OF ILLINOIS  
 DEPARTMENT OF TRANSPORTATION

EXISTING SHATTUC CROSS SECTIONS

SCALE: SHEET 7 OF 10 SHEETS STA. 96+50.00 TO STA. 97+00.00

F.A.P. RTE.	SECTION	COUNTY	TOTAL SHEETS	SHEET NO.
327	21-I-1, 27-I	CLINTON	96	63
CONTRACT NO. 76053				
ILLINOIS FED. AID PROJECT				