


150 140 130 120 110 100 90 80 70 60 50 40 30 20 10 0 10 20 30 40 50 60 70 80 90 100 110 120 130 140 150

FINAL SURVEY	SURVEYED	DATE
NOTE BOOK NO.	PLOTTED	
	TEMPLATE	
	AREAS CHECKED	

ORIGINAL SURVEY	SURVEYED	DATE
NOTE BOOK NO.	PLOTTED	
	TEMPLATE	
	AREAS CHECKED	

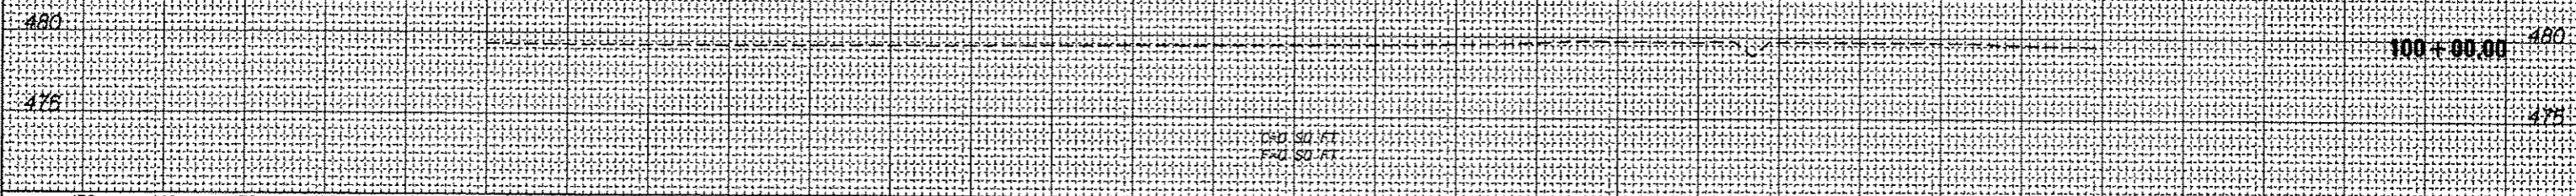

FILE NAME :	USER NAME = bergmd	DESIGNED -	REVISED -	<p align="center">STATE OF ILLINOIS DEPARTMENT OF TRANSPORTATION</p> <p align="center">EXISTING SHATTUC CROSS SECTIONS</p>	F.A.P. RTE.	SECTION	COUNTY	TOTAL SHEETS	SHEET NO.
a:\pwork\psidot\bergmd\48389875\0876053-shk	rsstt2.dgn	DRAWN -	REVISED -		327	21-1-1, 21-1	CLINTON	96	66
	PLOT SCALE = 20,0000' / in.	CHECKED -	REVISED -		CONTRACT NO. 76D53				
	PLOT DATE = 6/15/2012	DATE -	REVISED -		ILLINOIS FED. AID PROJECT				

SCALE: SHEET 10 OF 10 SHEETS STA. 100+00.00 TO STA. 100+00.00