


FINAL SURVEY	BY	DATE
SURVEYED		
PILOTTED		
NOTE BOOK		
TEMPERATURE		
NO.		
ASAS CHECKED		

ORIGINAL SURVEY	BY	DATE
SURVEYED		
PILOTTED		
NOTE BOOK		
TEMPERATURE		
NO.		
ASAS CHECKED		

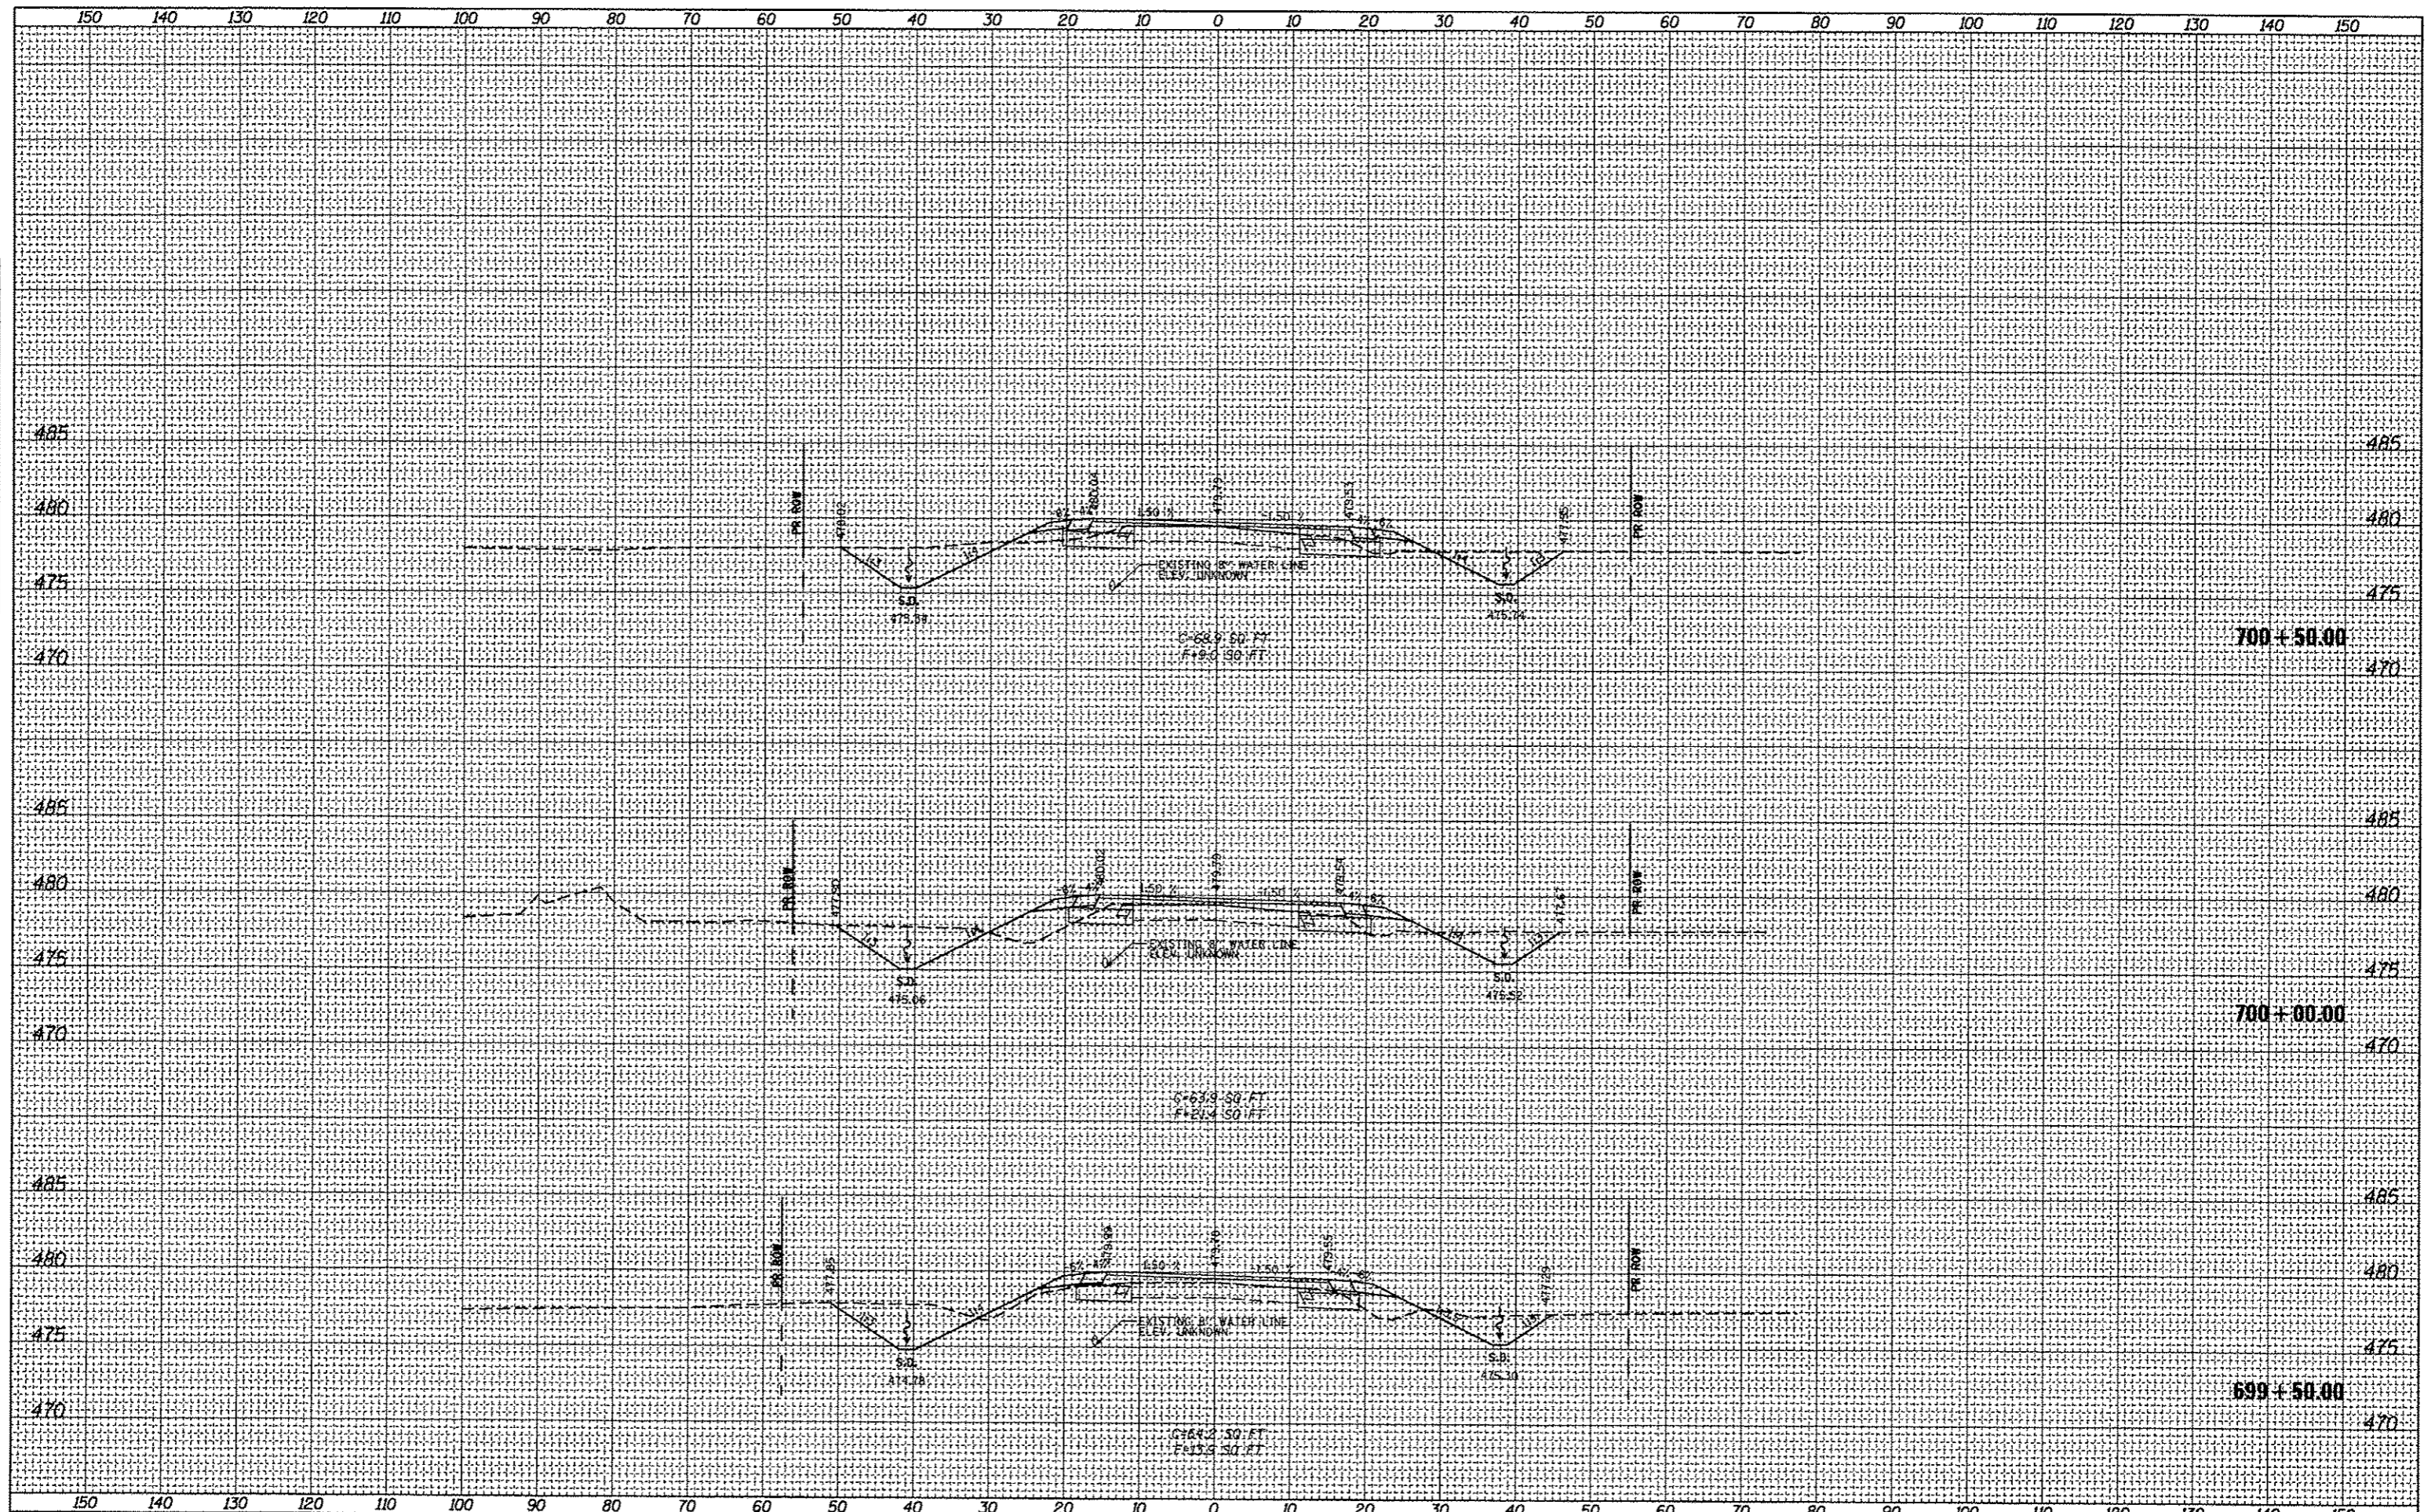

FILE NAME :	USER NAME :	DESIGNED :	REVISED :	F.A.P. RTE.	SECTION	COUNTY	TOTAL SHEETS	SHEET NO.
c:\pwwork\pwwork\bergnd\0308075\0876053-sht	bergnd	-	-	327	21-I-1, 27-I	CLINTON	96	68
	sheet3.dgn	DRAWN :	REVISED :	CONTRACT NO. 76D53				
		CHECKED :	REVISED :	ILLINOIS FED. AID PROJECT				
		DATE :	REVISED :					

STATE OF ILLINOIS  
DEPARTMENT OF TRANSPORTATION

US 50 CROSS SECTIONS

SCALE: SHEET 2 OF 11 SHEETS STA. 699+50.00 TO STA. 700+50.00