


FINAL SURVEY	SURVEYED	DATE
NOTE BOOK	PLOTTED	
NO.	TOP-LATE	
	AREAS CHECKED	

ORIGINAL SURVEY	SURVEYED	DATE
NOTE BOOK	PLOTTED	
NO.	TOP-LATE	
	AREAS CHECKED	

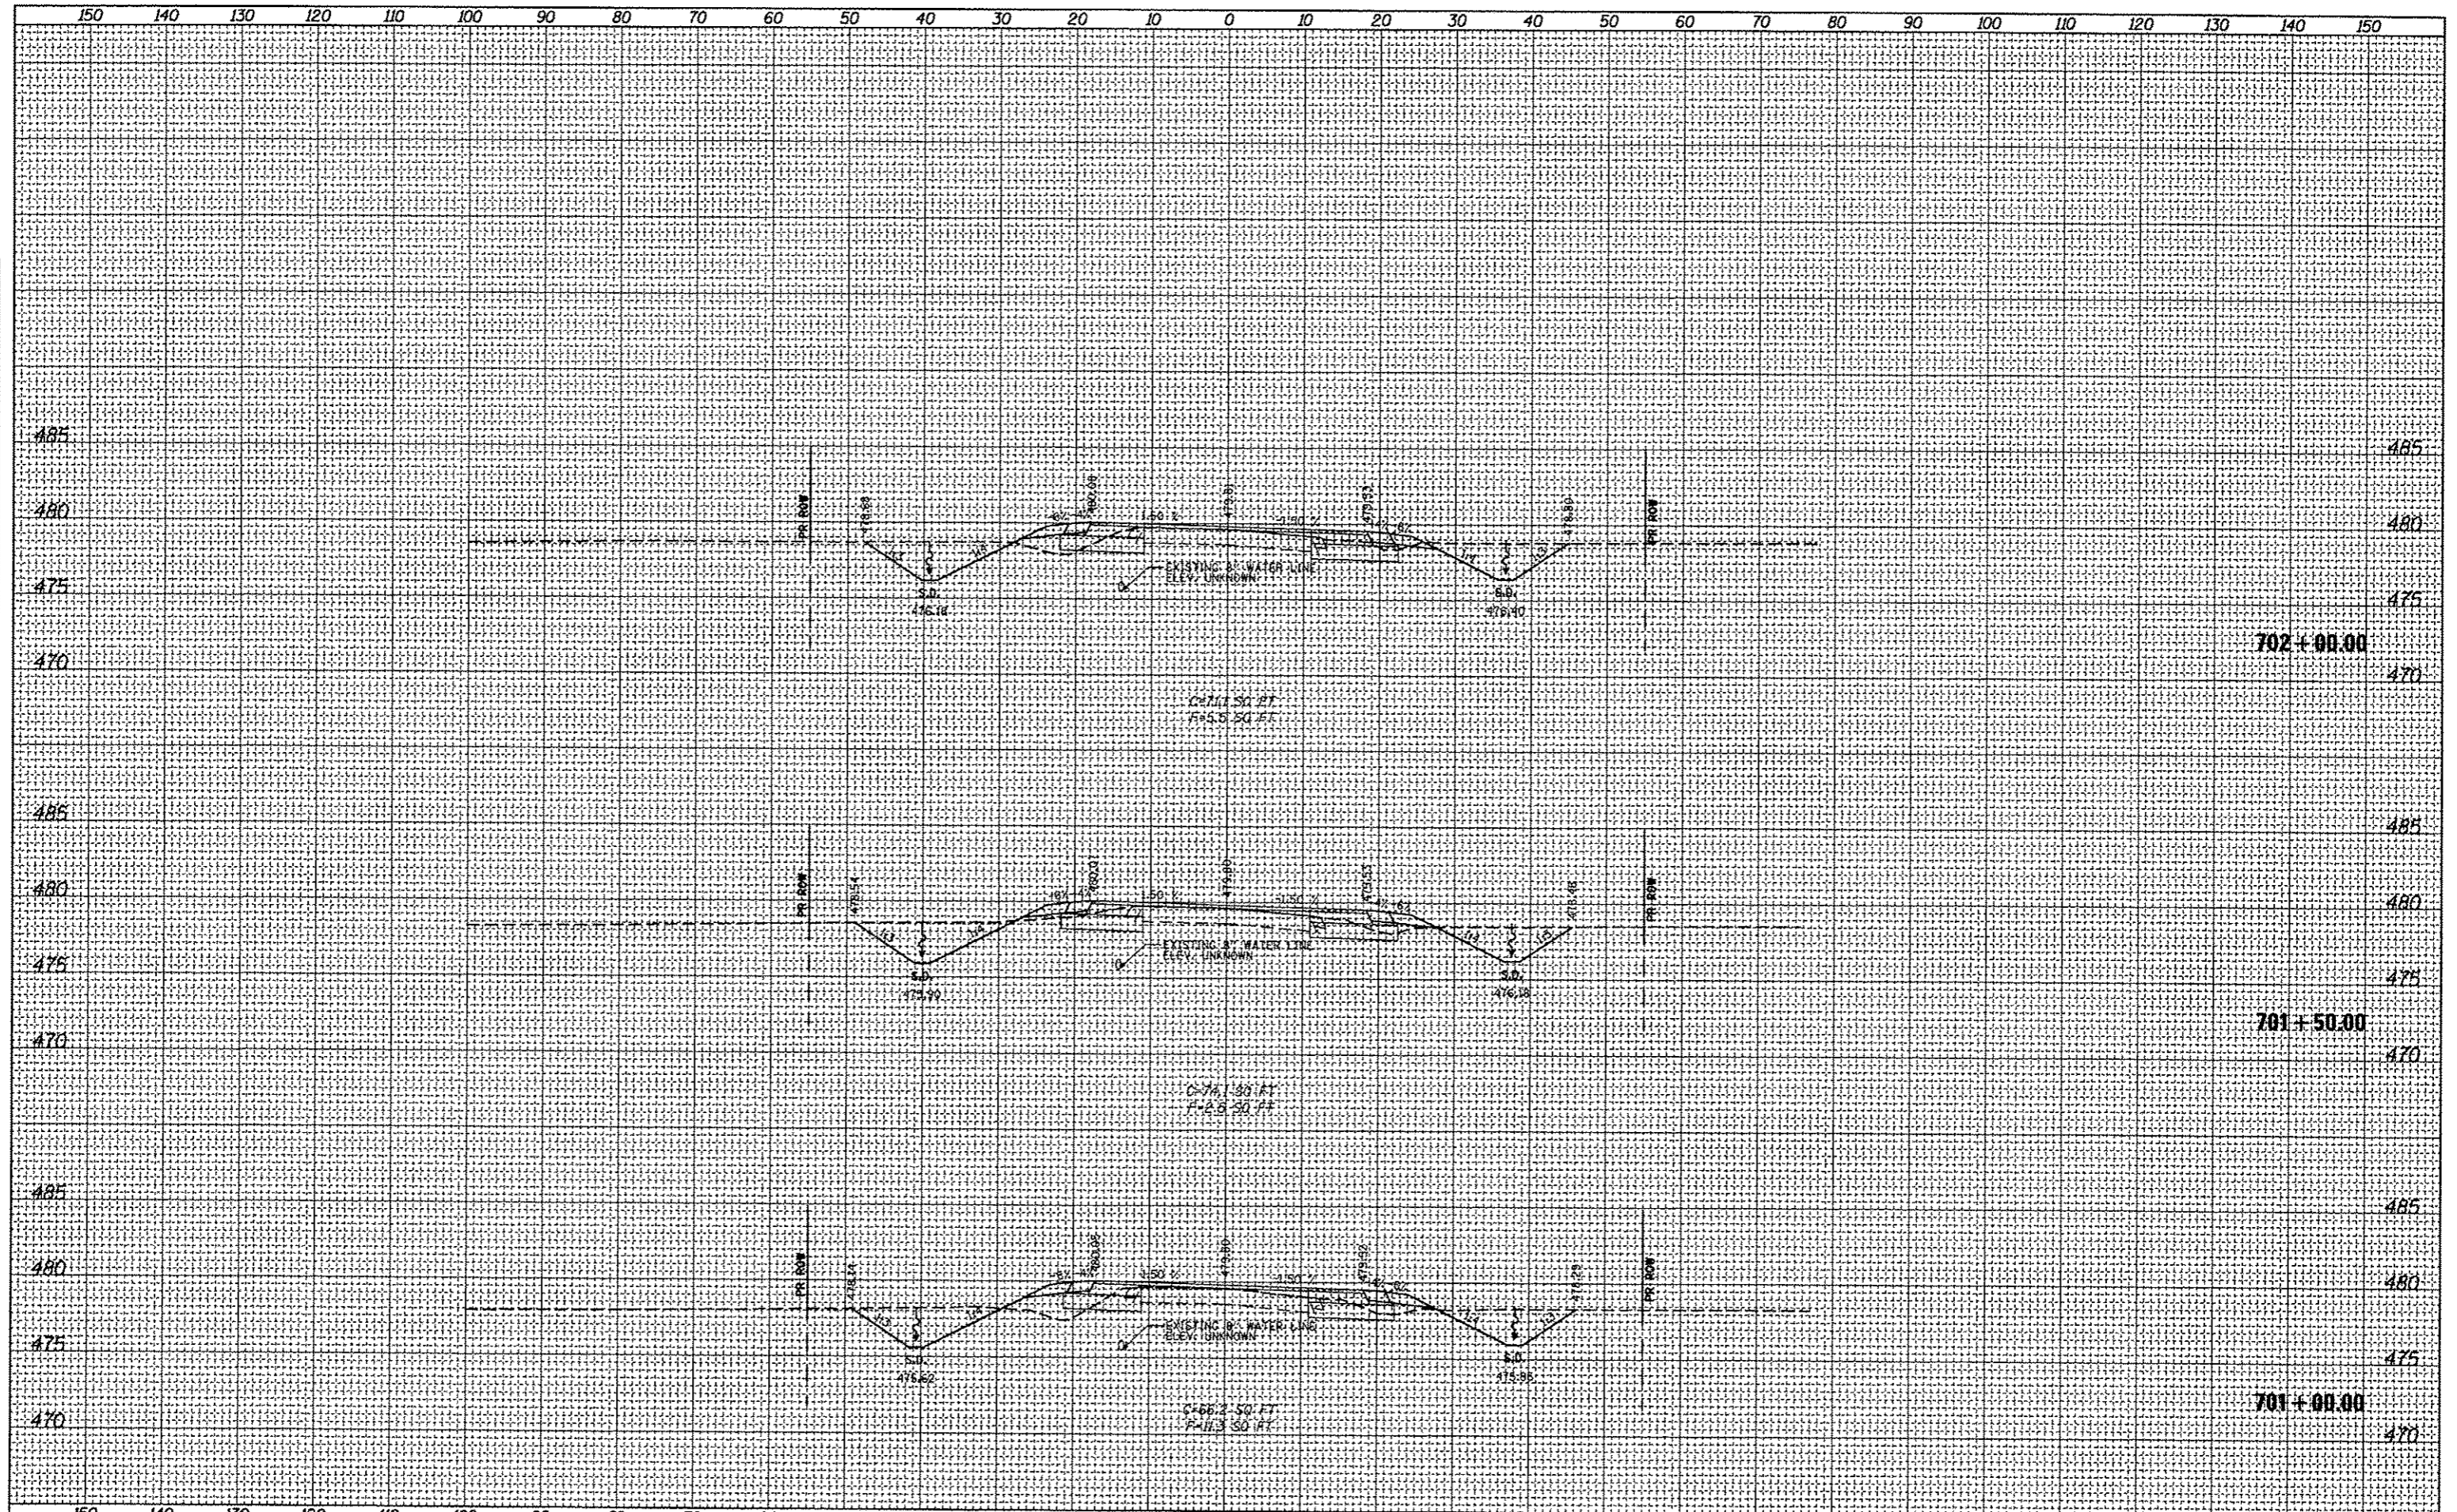

FILE NAME =  
 c:\pwwork\pavidot\bergnd\d0389875\0976053-ah

USER NAME = bergnd  
 xaah3.dgn  
 PLOT SCALE = 20.0000' / in.  
 PLOT DATE = 6/15/2012

DESIGNED -  
 DRAWN -  
 CHECKED -  
 DATE -

REVISED -  
 REVISED -  
 REVISED -  
 REVISED -

STATE OF ILLINOIS  
 DEPARTMENT OF TRANSPORTATION

US 50 CROSS SECTIONS

SCALE: SHEET 3 OF 11 SHEETS STA. 701+00.00 TO STA. 702+00.00

F.A.P. RTE.	SECTION	COUNTY	TOTAL SHEETS	SHEET NO.
327	21-1-1, 27-1	CLINTON	96	69
CONTRACT NO. 76053				
ILLINOIS FED. AID PROJECT				