


DATE	
BY	
STARTED	
PLOTTED	
REPLATE	
NOTE BOOK	
NO.	
AREAS CHECKED	

DATE	
BY	
STARTED	
PLOTTED	
REPLATE	
NOTE BOOK	
NO.	
AREAS CHECKED	

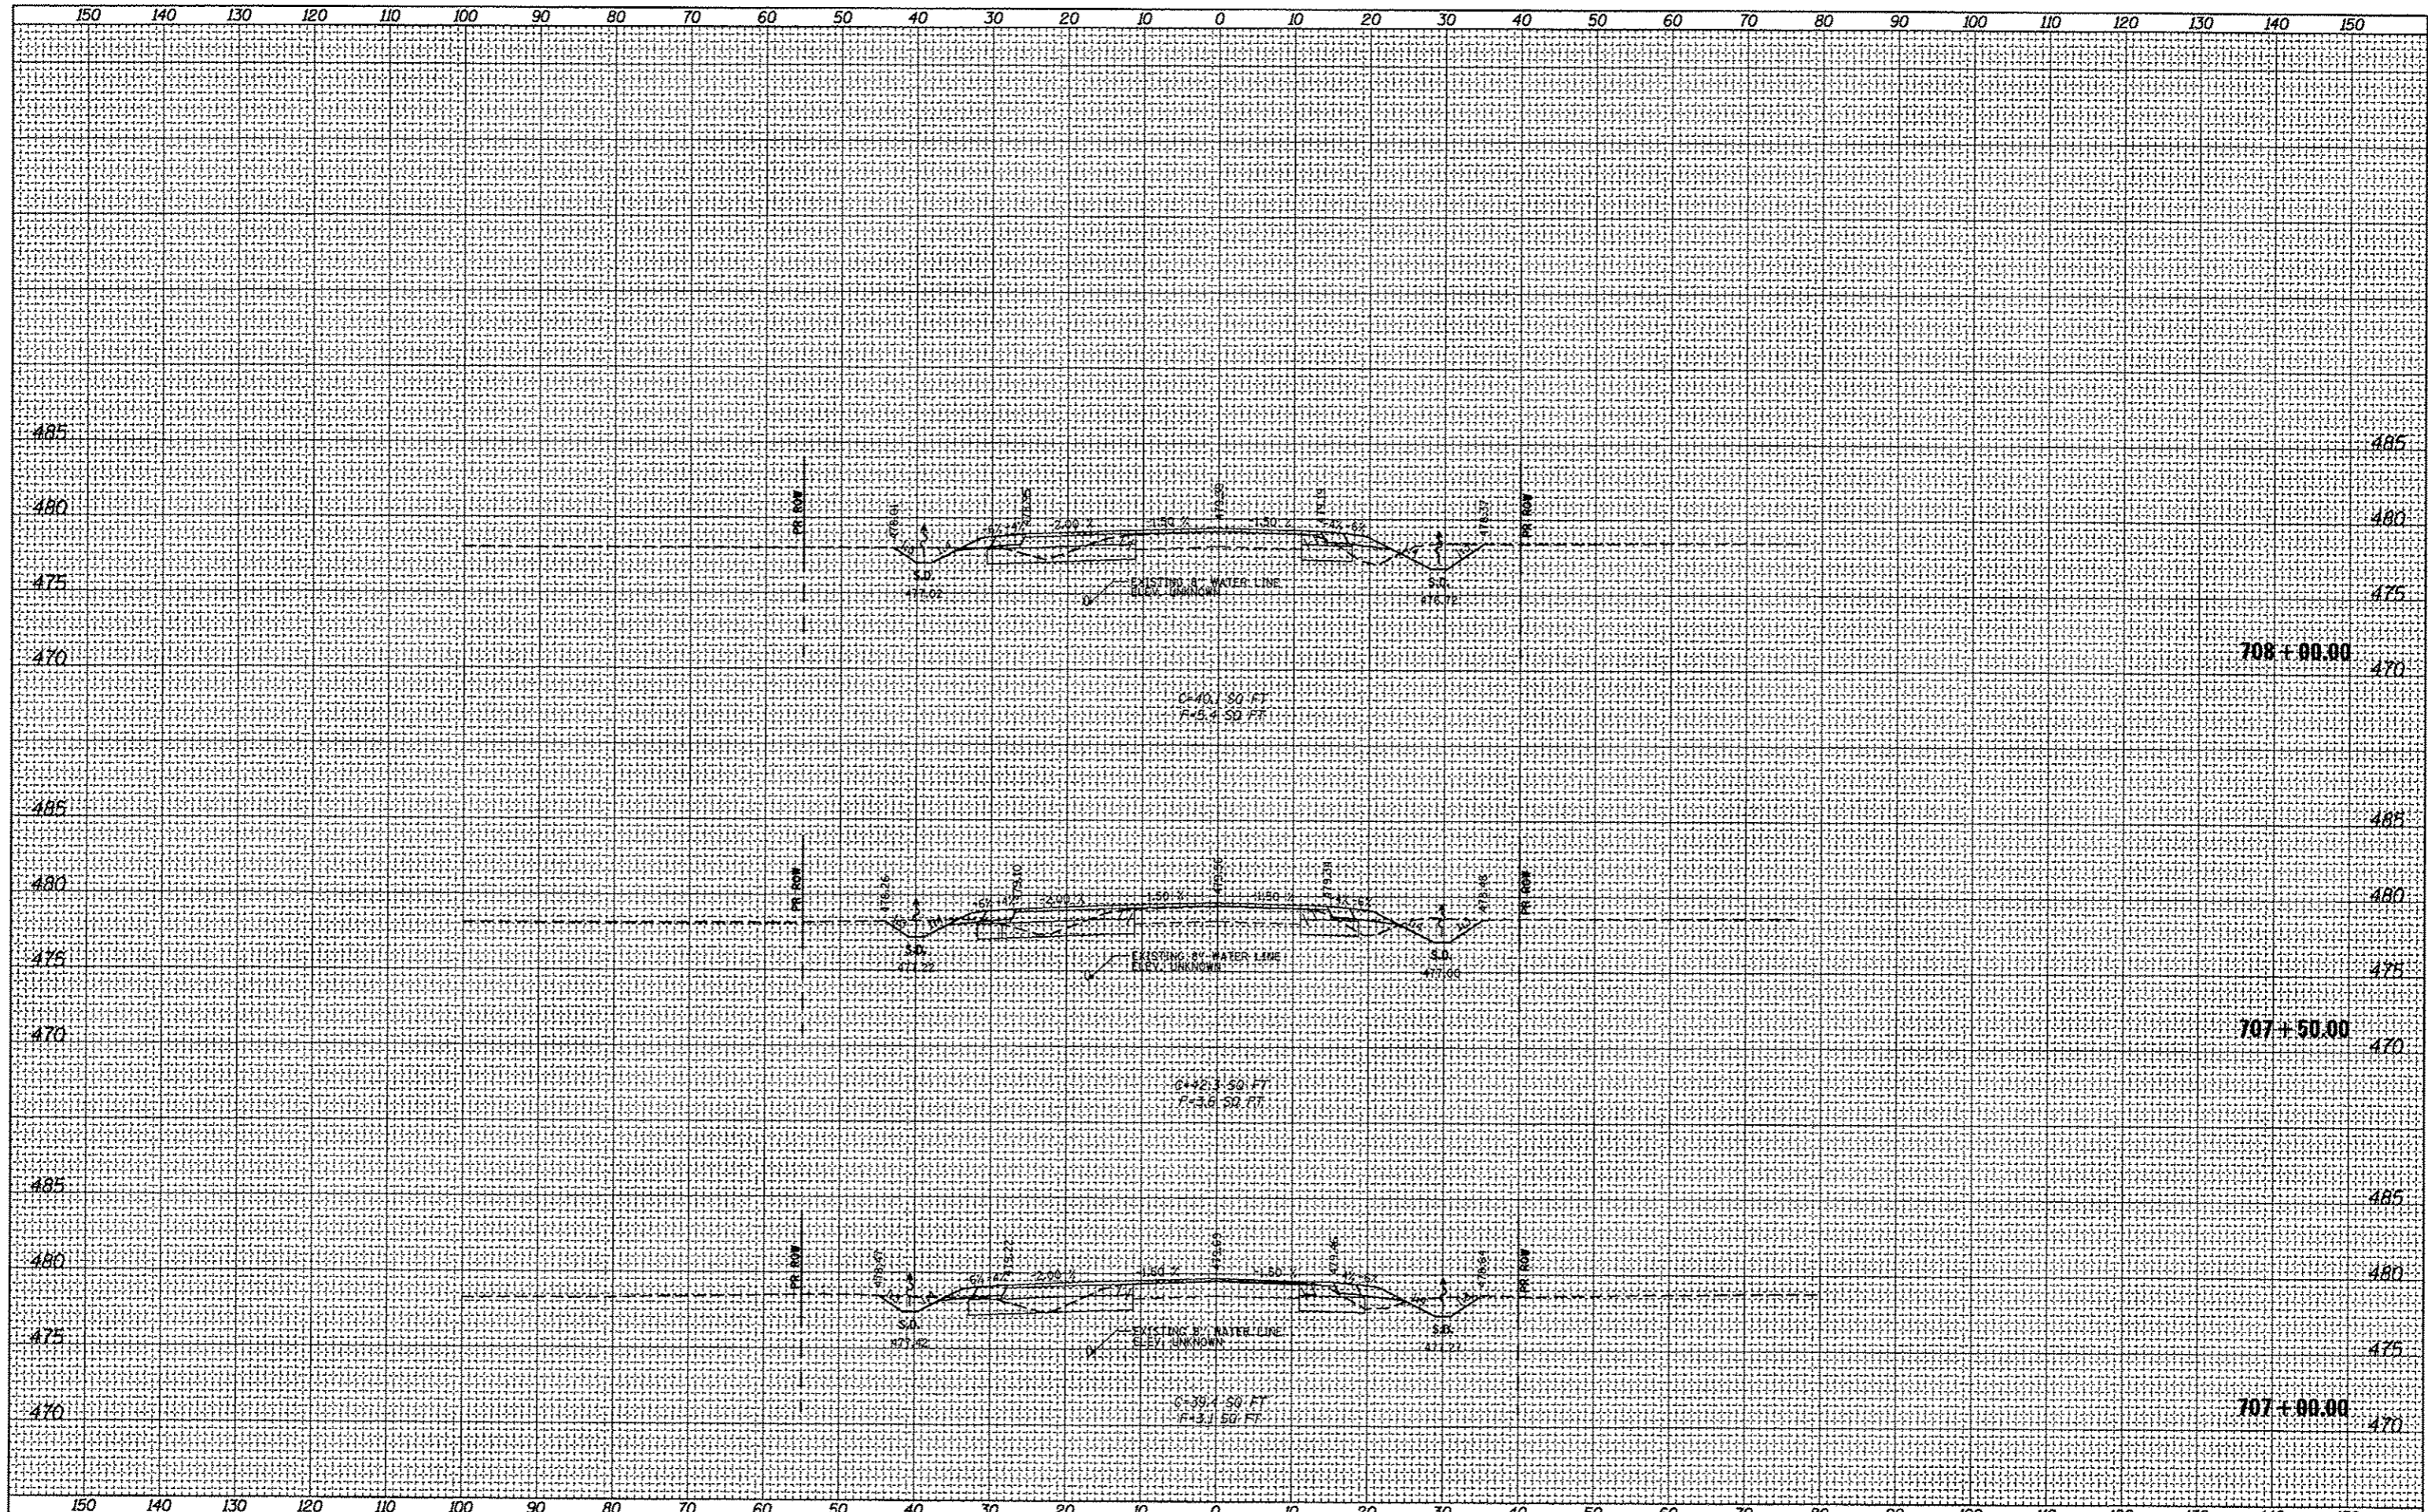

FILE NAME =  
 o:\pr\_work\pxidot\bergmd\0309875\0876053-sh1

USER NAME = bergmd  
 \*.dgn  
 PLOT SCALE = 28.8888' / in.  
 PLOT DATE = 6/15/2012

DESIGNED -  
 DRAWN -  
 CHECKED -  
 DATE -

REVISED -  
 REVISED -  
 REVISED -  
 REVISED -

**STATE OF ILLINOIS  
 DEPARTMENT OF TRANSPORTATION**

**US 50 CROSS SECTIONS**

SCALE: SHEET 8 OF 11 SHEETS STA. 707+00.00 TO STA. 708+00.00

F.A.P. RTE. 327	SECTION 21-1-1, 27-1	COUNTY CLINTON	TOTAL SHEETS 96	SHEET NO. 74
CONTRACT NO. 76D53			ILLINOIS FED. AID PROJECT	