


BY	DATE
STARTED	
SURVEY	
PLOTTED	
NOTE BOOK	
TEMPLATE	
AREAS CHECKED	
NO.	

BY	DATE
STARTED	
SURVEY	
PLOTTED	
NOTE BOOK	
TEMPLATE	
AREAS CHECKED	
NO.	

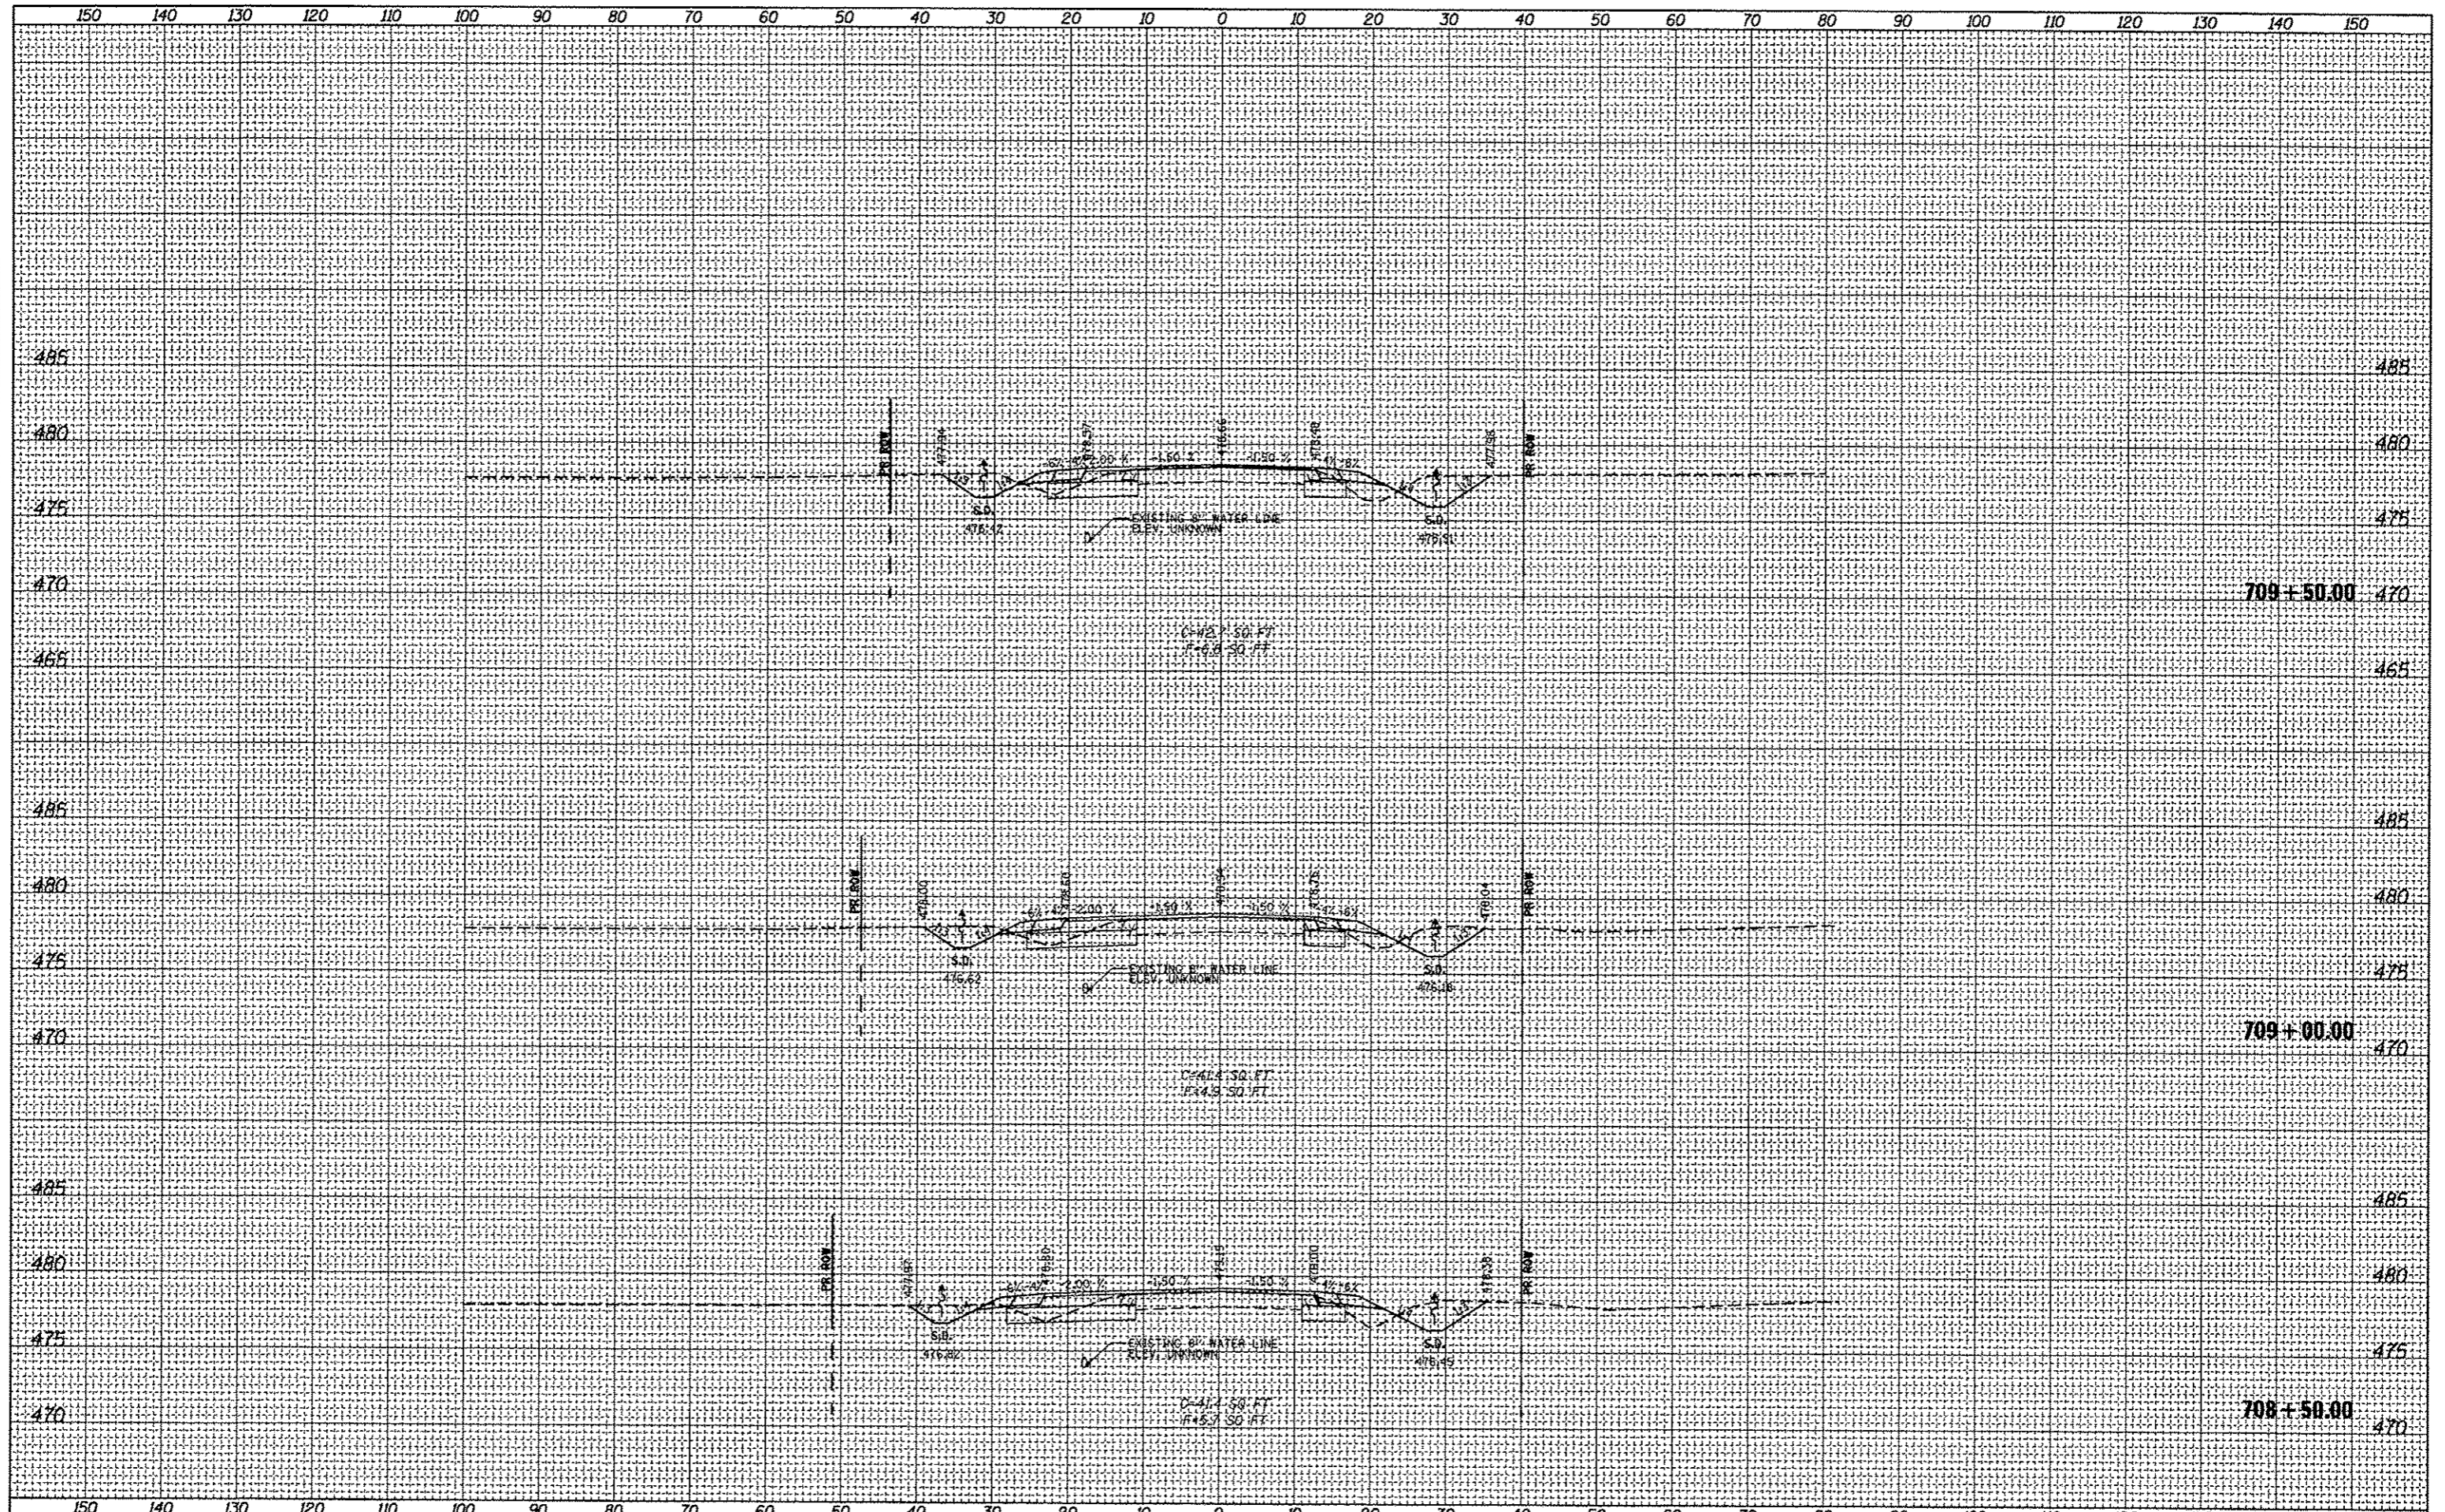

FILE NAME =	USER NAME = bergnd	DESIGNED -	REVISED -	F.A.P. RTE.	SECTION	COUNTY	TOTAL SHEETS	SHEET NO.
c:\pwork\pwork\bergnd\0389875\0876053-ah	raah13.dgn	DRAWN -	REVISED -	327	21-1-1, 27-1	CLINTON	96	75
PLOT SCALE = 20.0000" / in.	CHECKED -	REVISED -	REVISED -	CONTRACT NO. 76D53				
PLOT DATE = 6/15/2012	DATE -	REVISED -	REVISED -	ILLINOIS FED. AID PROJECT				

STATE OF ILLINOIS
DEPARTMENT OF TRANSPORTATION

US 50 CROSS SECTIONS

SCALE: SHEET 9 OF 11 SHEETS STA. 708+50.00 TO STA. 709+50.00