


|               |    |
|---------------|----|
| DATE          | BY |
|               |    |
| NO.           |    |
| AREAS CHECKED |    |
| TEMPLATE      |    |
| NOTE BOOK     |    |
| NO.           |    |
| PLOTTED       |    |
| SURVEY        |    |
| SAVED         |    |
| FINAL         |    |

|               |    |
|---------------|----|
| DATE          | BY |
|               |    |
| NO.           |    |
| AREAS CHECKED |    |
| TEMPLATE      |    |
| NOTE BOOK     |    |
| NO.           |    |
| PLOTTED       |    |
| SURVEY        |    |
| SAVED         |    |
| ORIGINAL      |    |

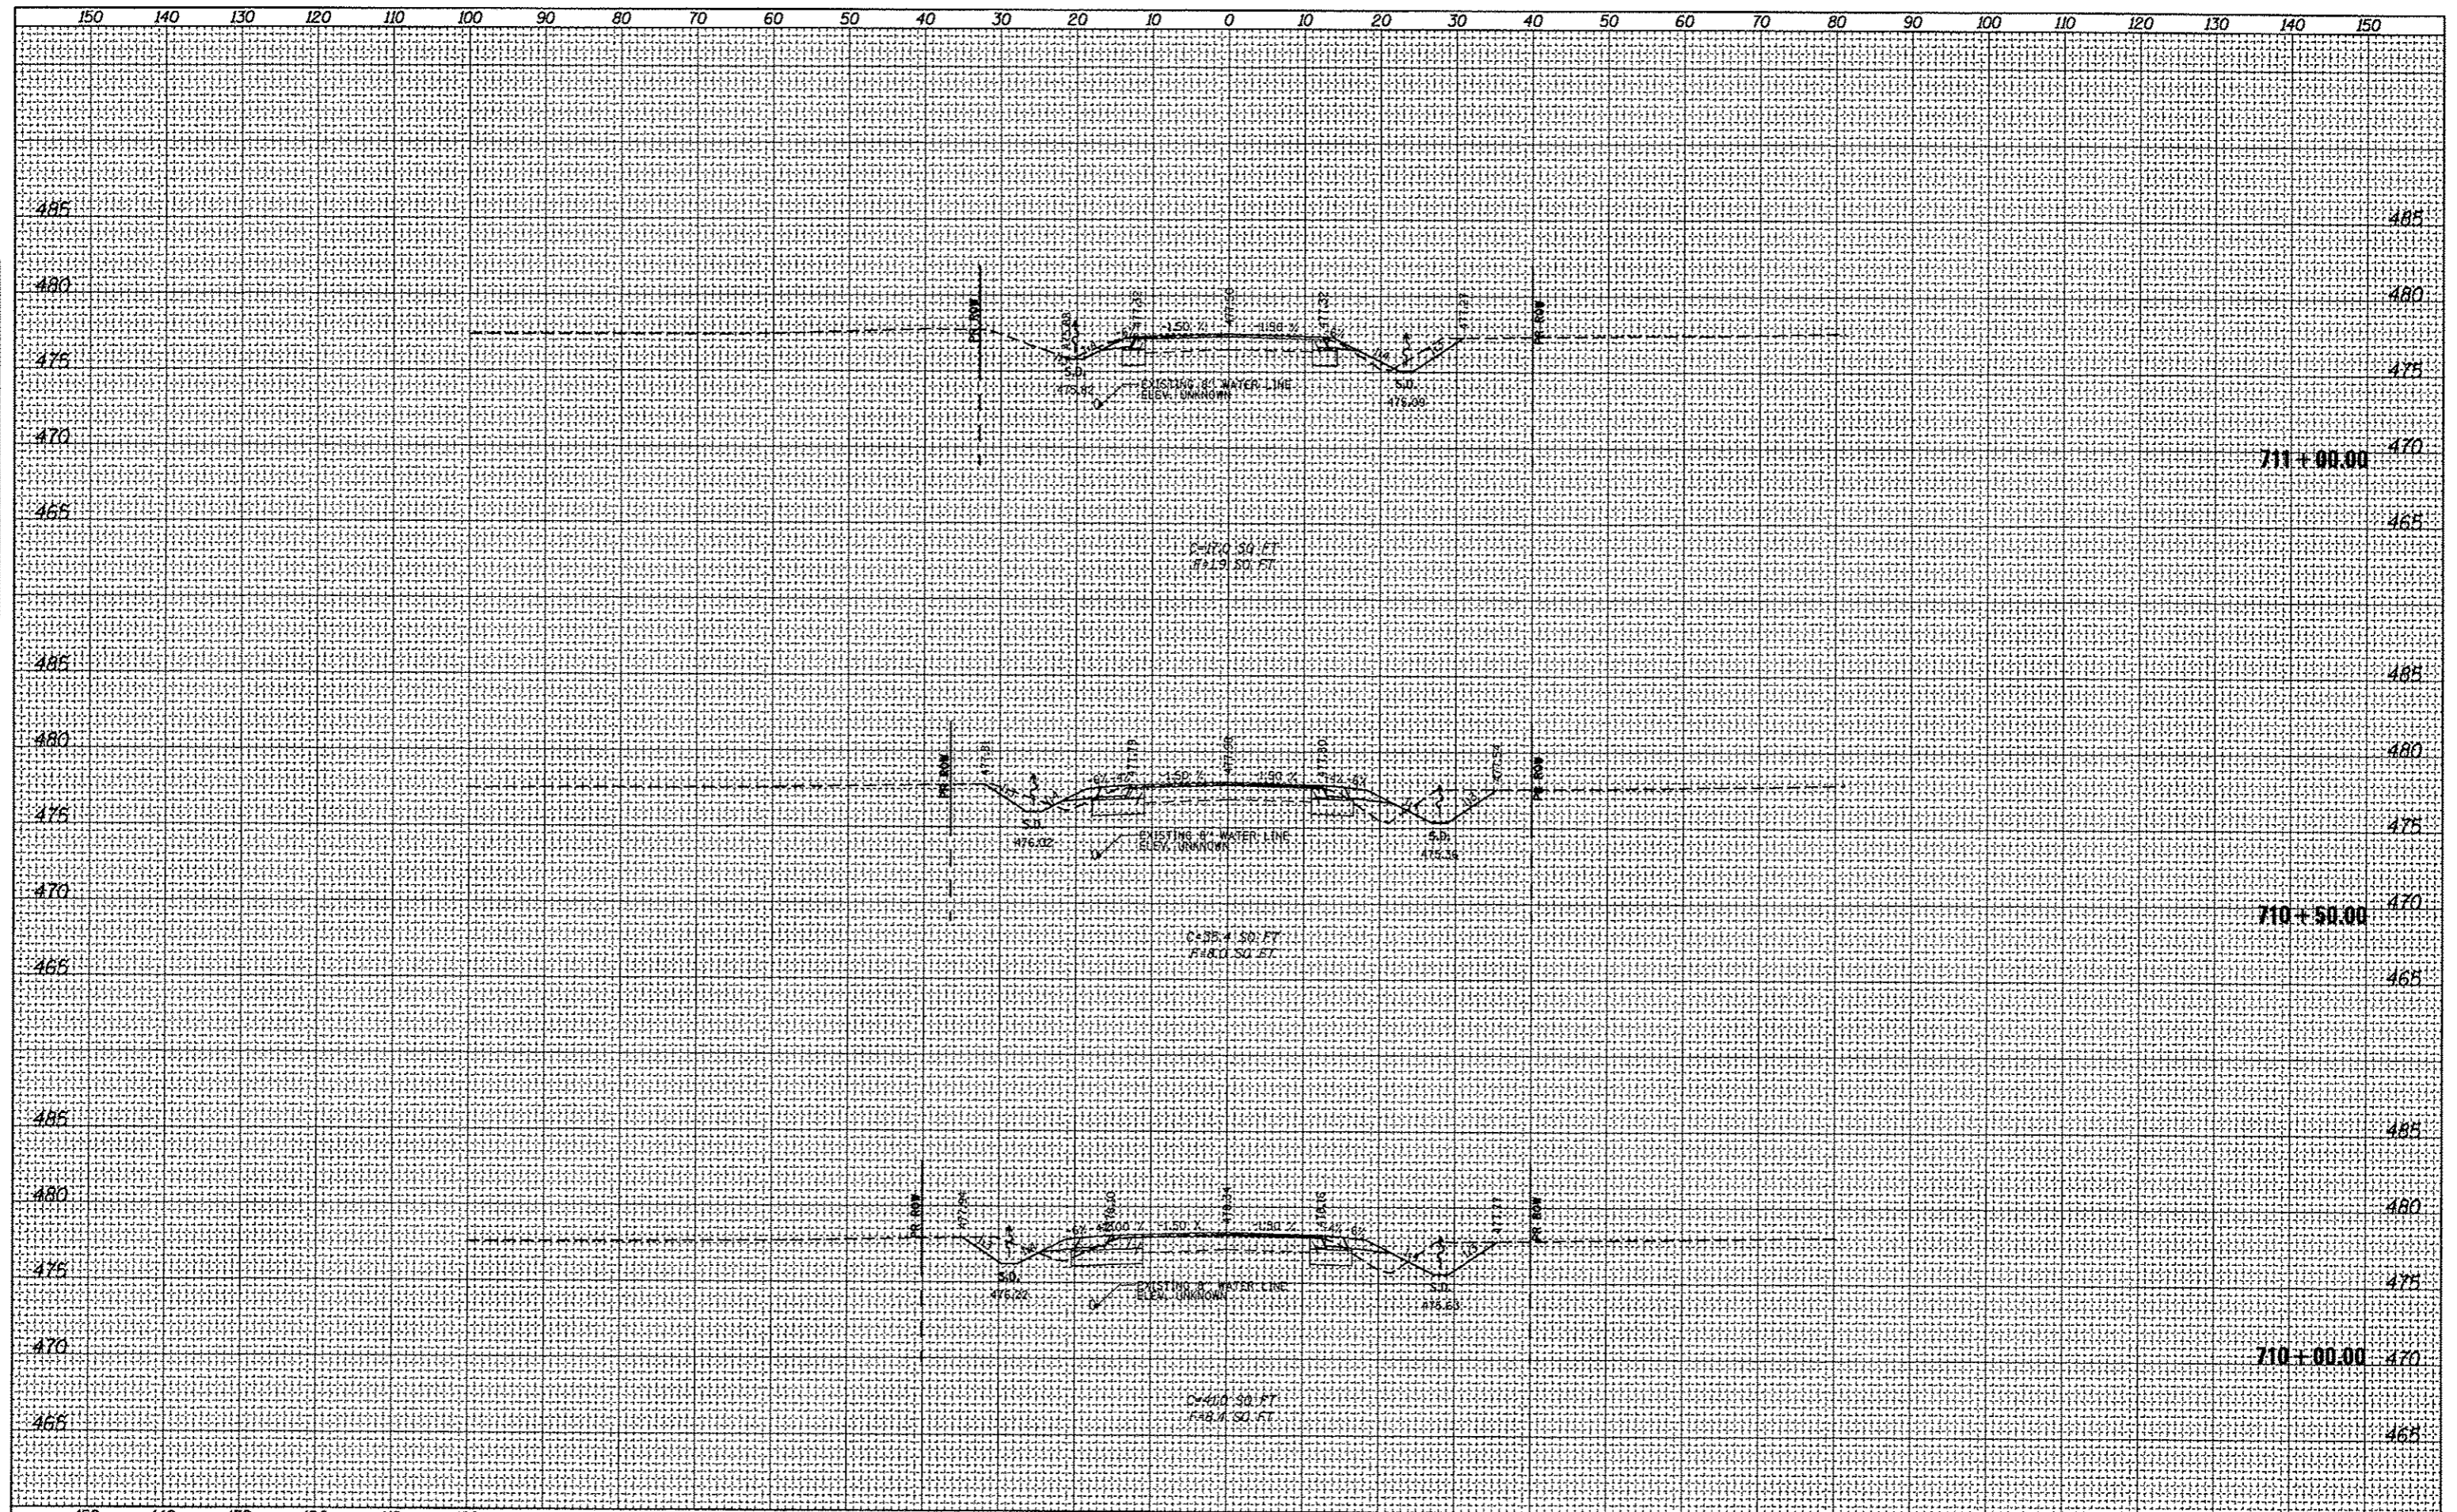

|   |                    |            |           |                           |              |         |              |           |
|---|--------------------|------------|-----------|---------------------------|--------------|---------|--------------|-----------|
| FILE NAME :                                 | USER NAME = bergmd | DESIGNED - | REVISED - | F.A.P. RTE.               | SECTION      | COUNTY  | TOTAL SHEETS | SHEET NO. |
| c:\pwork\pwork\bergmd\0876053-ah\sheet3.dgn |                    | DRAWN -    | REVISED - | 327                       | 21-1-1, 27-1 | CLINTON | 96           | 76        |
| PLOT SCALE = 20.0000' / in.                 |                    | CHECKED -  | REVISED - | CONTRACT NO. 76D53        |              |         |              |           |
| PLOT DATE = 6/15/2012                       |                    | DATE -     | REVISED - | ILLINOIS FED. AID PROJECT |              |         |              |           |

**STATE OF ILLINOIS  
DEPARTMENT OF TRANSPORTATION**

**US 50 CROSS SECTIONS**

SCALE: SHEET 10 OF 11 SHEETS STA. 710+00.00 TO STA. 711+00.00