


FINAL SURVEY	CHECKED	BY	DATE
NOTE BOOK	PLOTTED		
NO.	TEMPLATE		
	AREAS		
	AREAS CHECKED		

ORIGINAL SURVEY	CHECKED	BY	DATE
NOTE BOOK	PLOTTED		
NO.	TEMPLATE		
	AREAS		
	AREAS CHECKED		

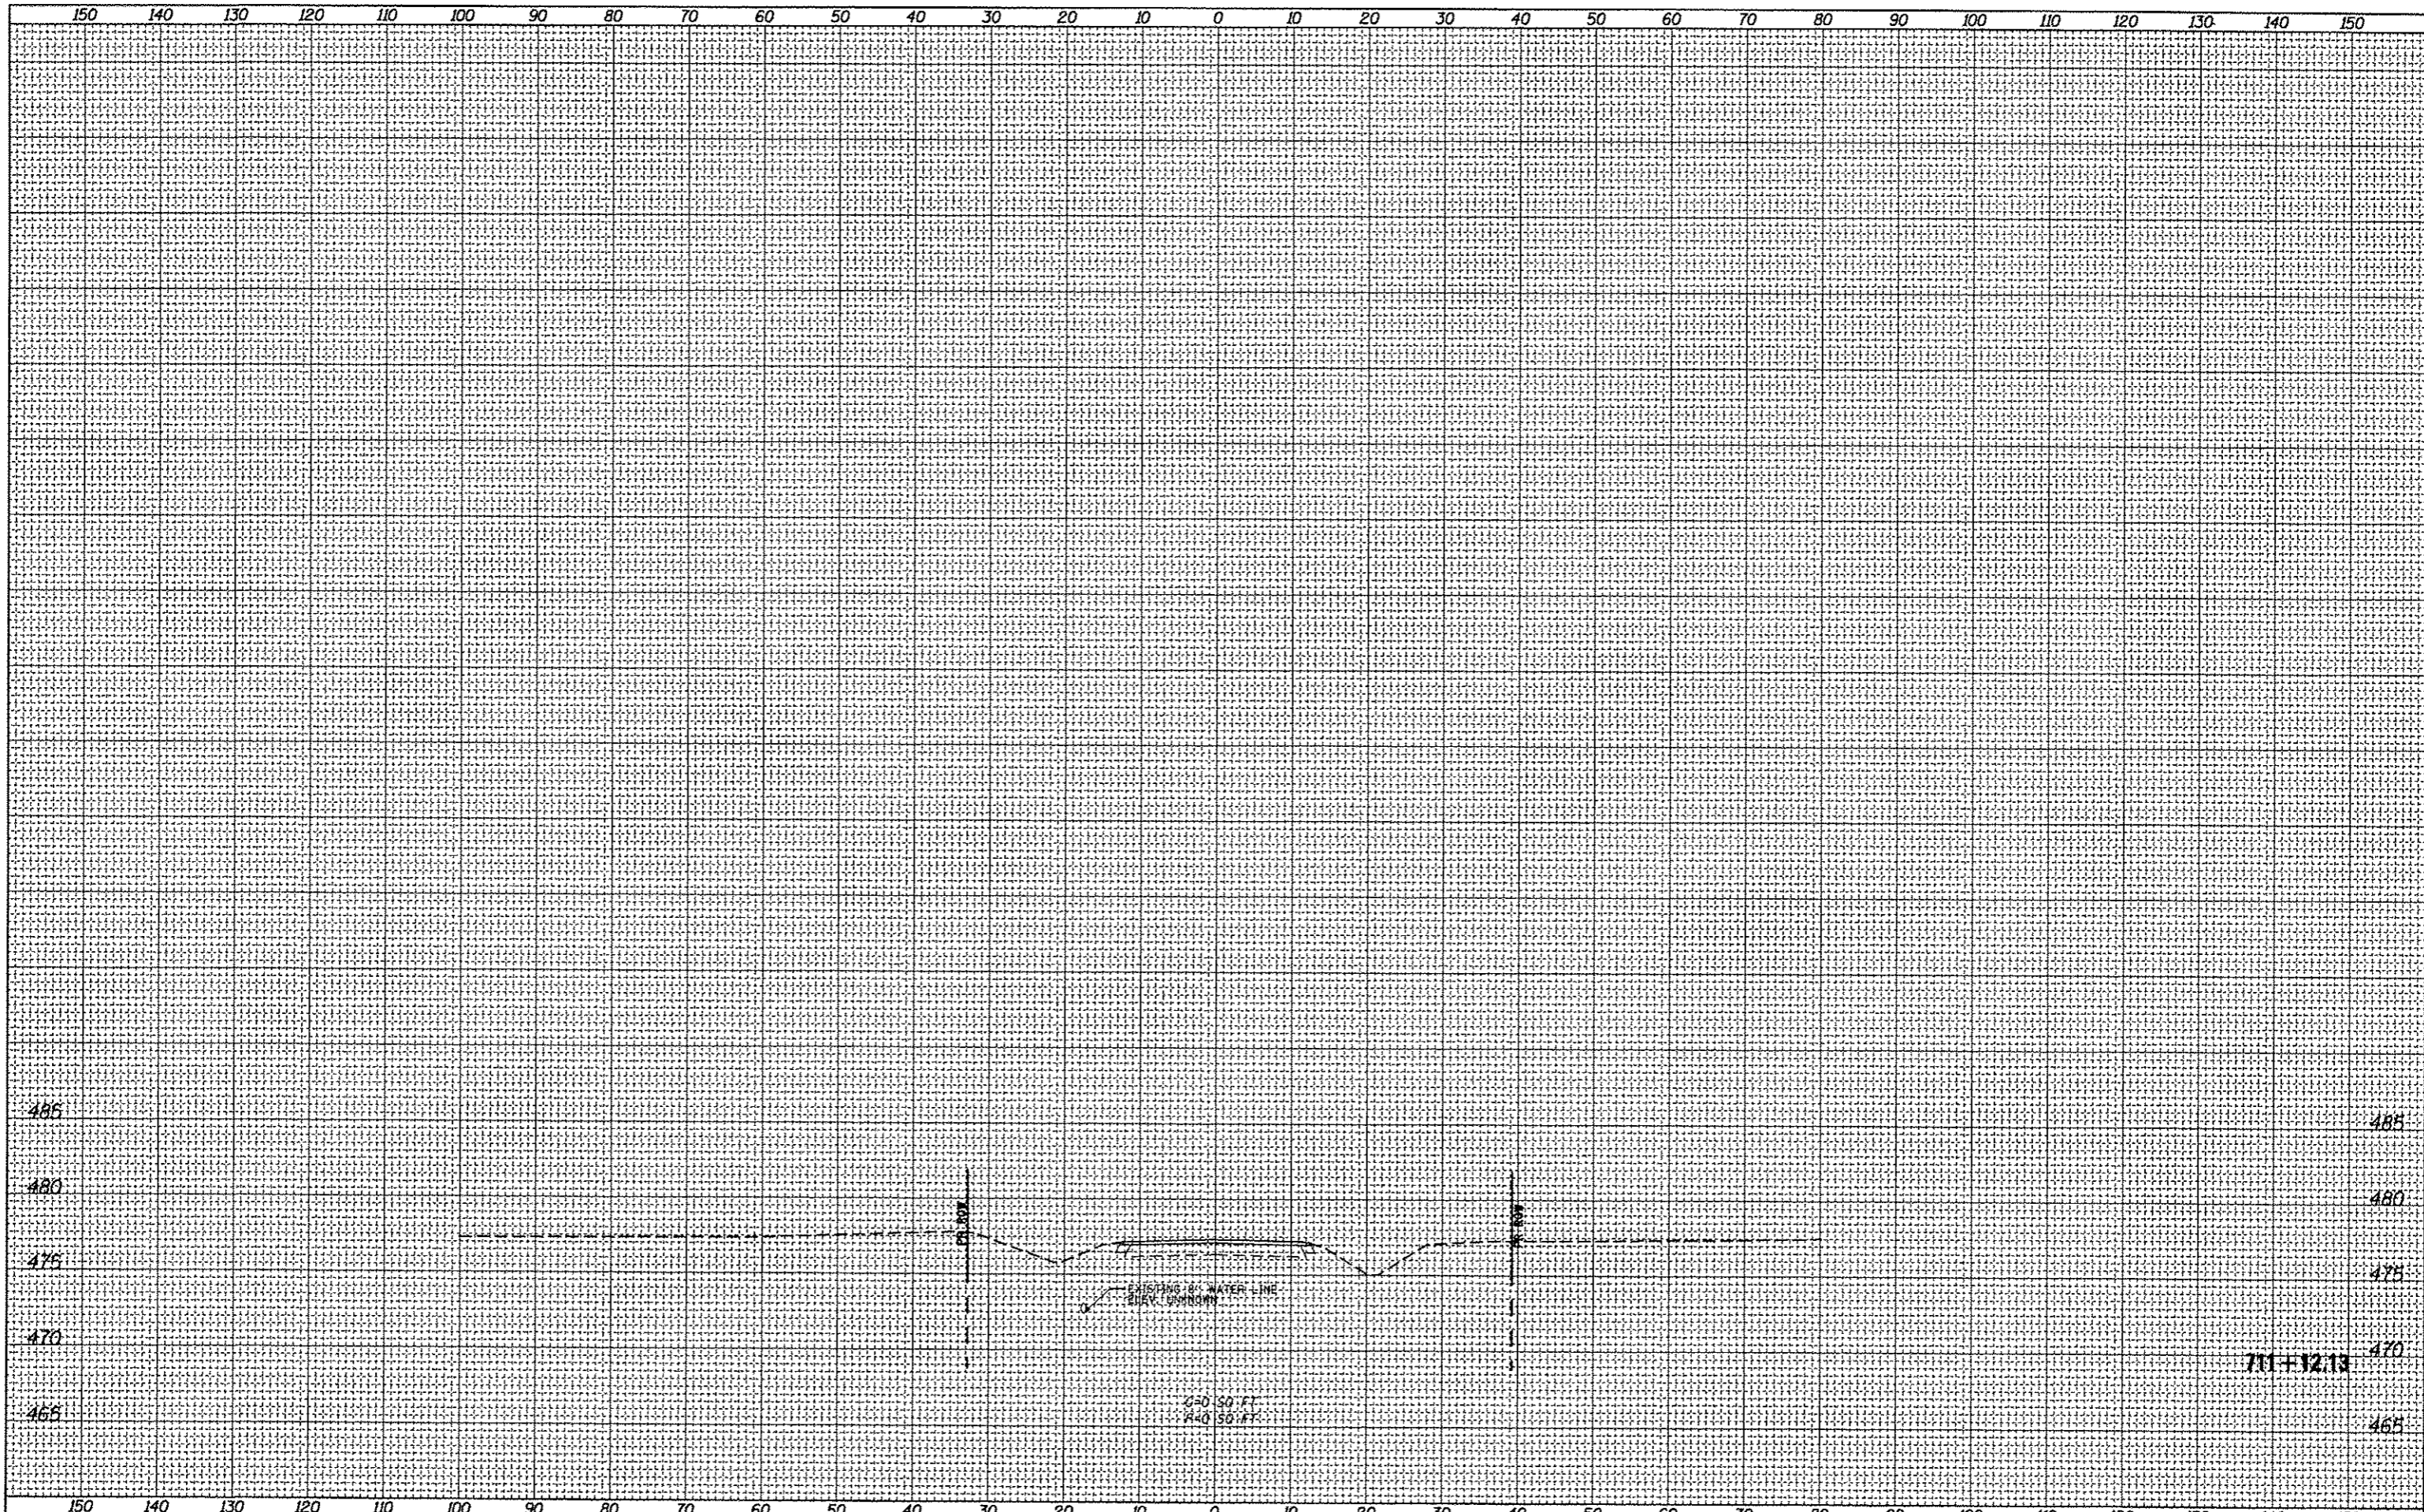

FILE NAME =	USER NAME = bargmd	DESIGNED -	REVISED -	F.A.P. RTE.	SECTION	COUNTY	TOTAL SHEETS	SHEET NO.
c:\pw\work\p\p\dot\bargmd\0208075\0876003-ah\ssht3.dgn		DRAWN -	REVISED -	327	21-1-i, 27-1	CLINTON	96	77
PLOT SCALE = 20.0000' / in.		CHECKED -	REVISED -	CONTRACT NO. T6D53				
PLOT DATE = 6/15/2012		DATE -	REVISED -	ILLINOIS FED. AID PROJECT				

**STATE OF ILLINOIS  
DEPARTMENT OF TRANSPORTATION**

**US 50 CROSS SECTIONS**

SCALE: SHEET 11 OF 11 SHEETS STA. 711+12.13 TO STA. 711+12.13