


DATE	
BY	
FINAL SURVEY	SURVEYED
NOTE BOOK	PLOTTED
NO.	TEMPLATE
	AREAS CHECKED

DATE	
BY	
ORIGINAL SURVEY	SURVEYED
NOTE BOOK	PLOTTED
NO.	TEMPLATE
	AREAS CHECKED

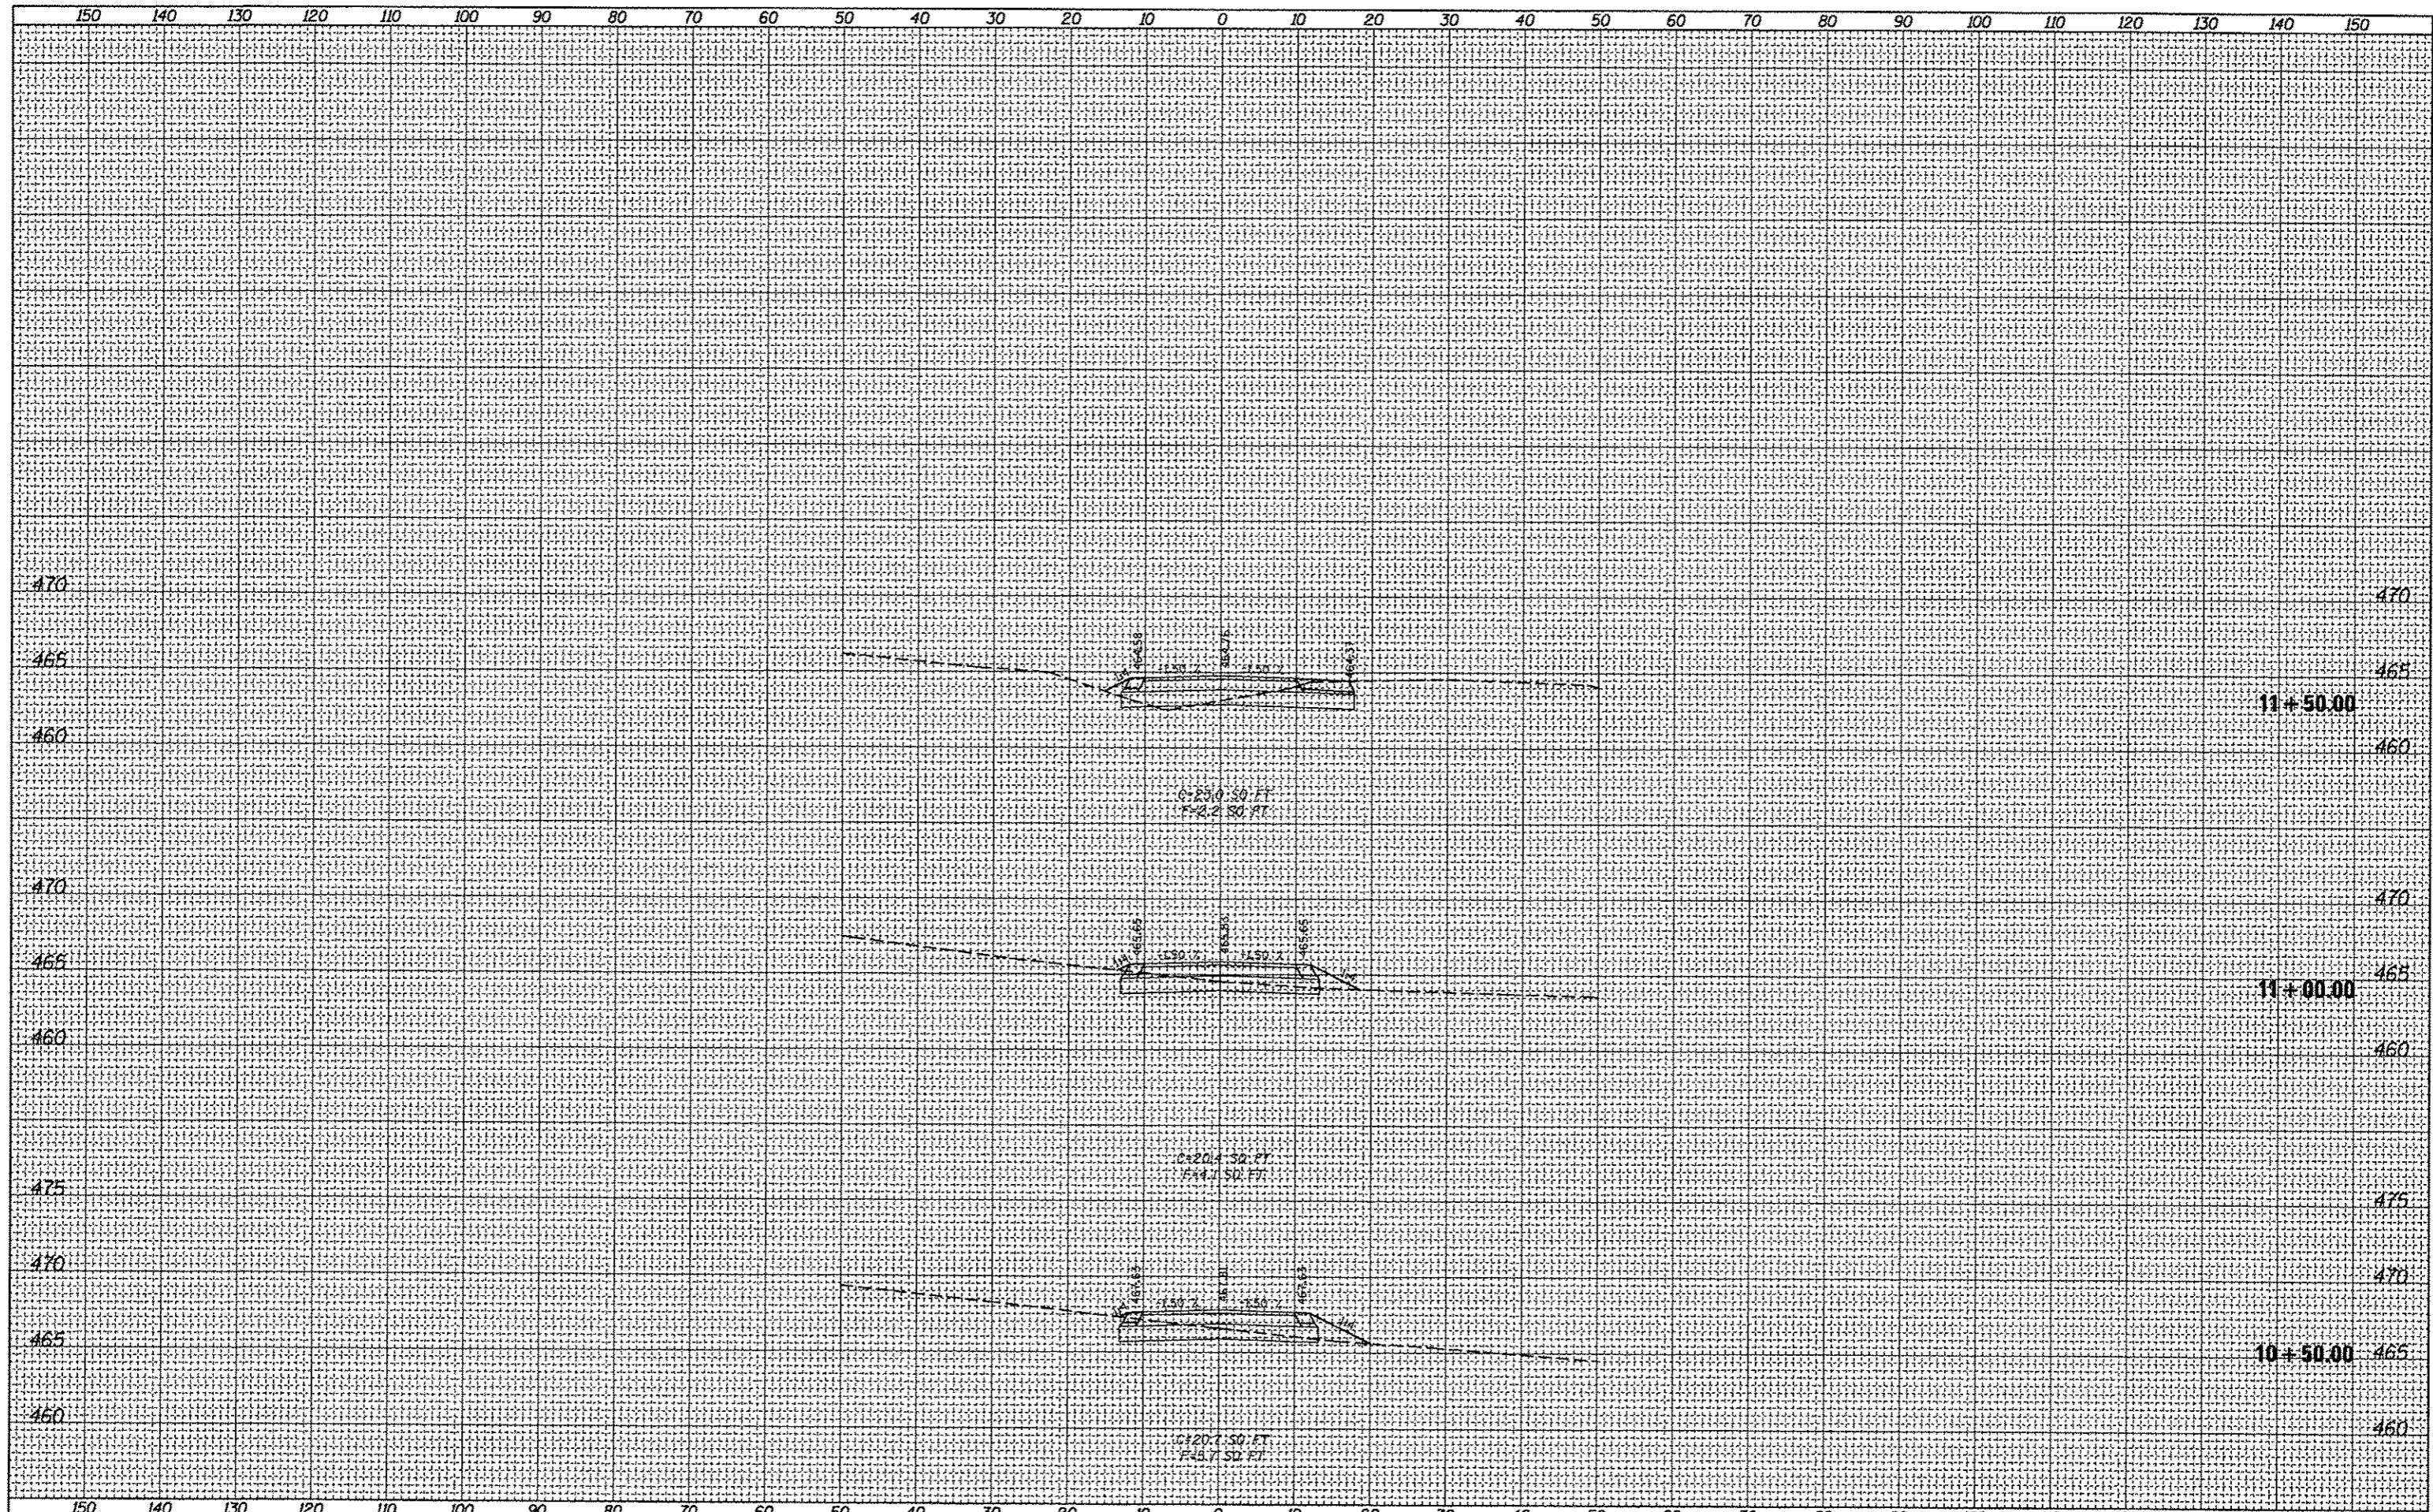

FILE NAME =	USER NAME = bergmd	DESIGNED -	REVISED -	F.A.P. RTE.	SECTION	COUNTY	TOTAL SHEETS	SHEET NO.
c:\pwork\psidot\bergmd\d0304075\0876053-sht	ssht4.dgn	DRAWN -	REVISED -	327	21-I-1, 27-I	CLINTON	96	78
	PLOT SCALE = 20.0000' / 1"	CHECKED -	REVISED -	CONTRACT NO. 76D53				
	PLOT DATE = 6/15/2012	DATE -	REVISED -	ILLINOIS FED. AID PROJECT				

STATE OF ILLINOIS
DEPARTMENT OF TRANSPORTATION

SERVICE ROAD CROSS SECTIONS

SCALE: SHEET 1 OF 1 SHEETS STA. 10+50.00 TO STA. 11+50.00