


| | | | |
|--------------|---------------|----|------|
| FINAL SURVEY | SURVEYED | BY | DATE |
| SURVEY | PLOTTED | | |
| NOTE BOOK | DATE | | |
| NO. | AREAS CHECKED | | |

| | | | |
|-----------------|---------------|----|------|
| ORIGINAL SURVEY | SURVEYED | BY | DATE |
| SURVEY | PLOTTED | | |
| NOTE BOOK | DATE | | |
| NO. | AREAS CHECKED | | |

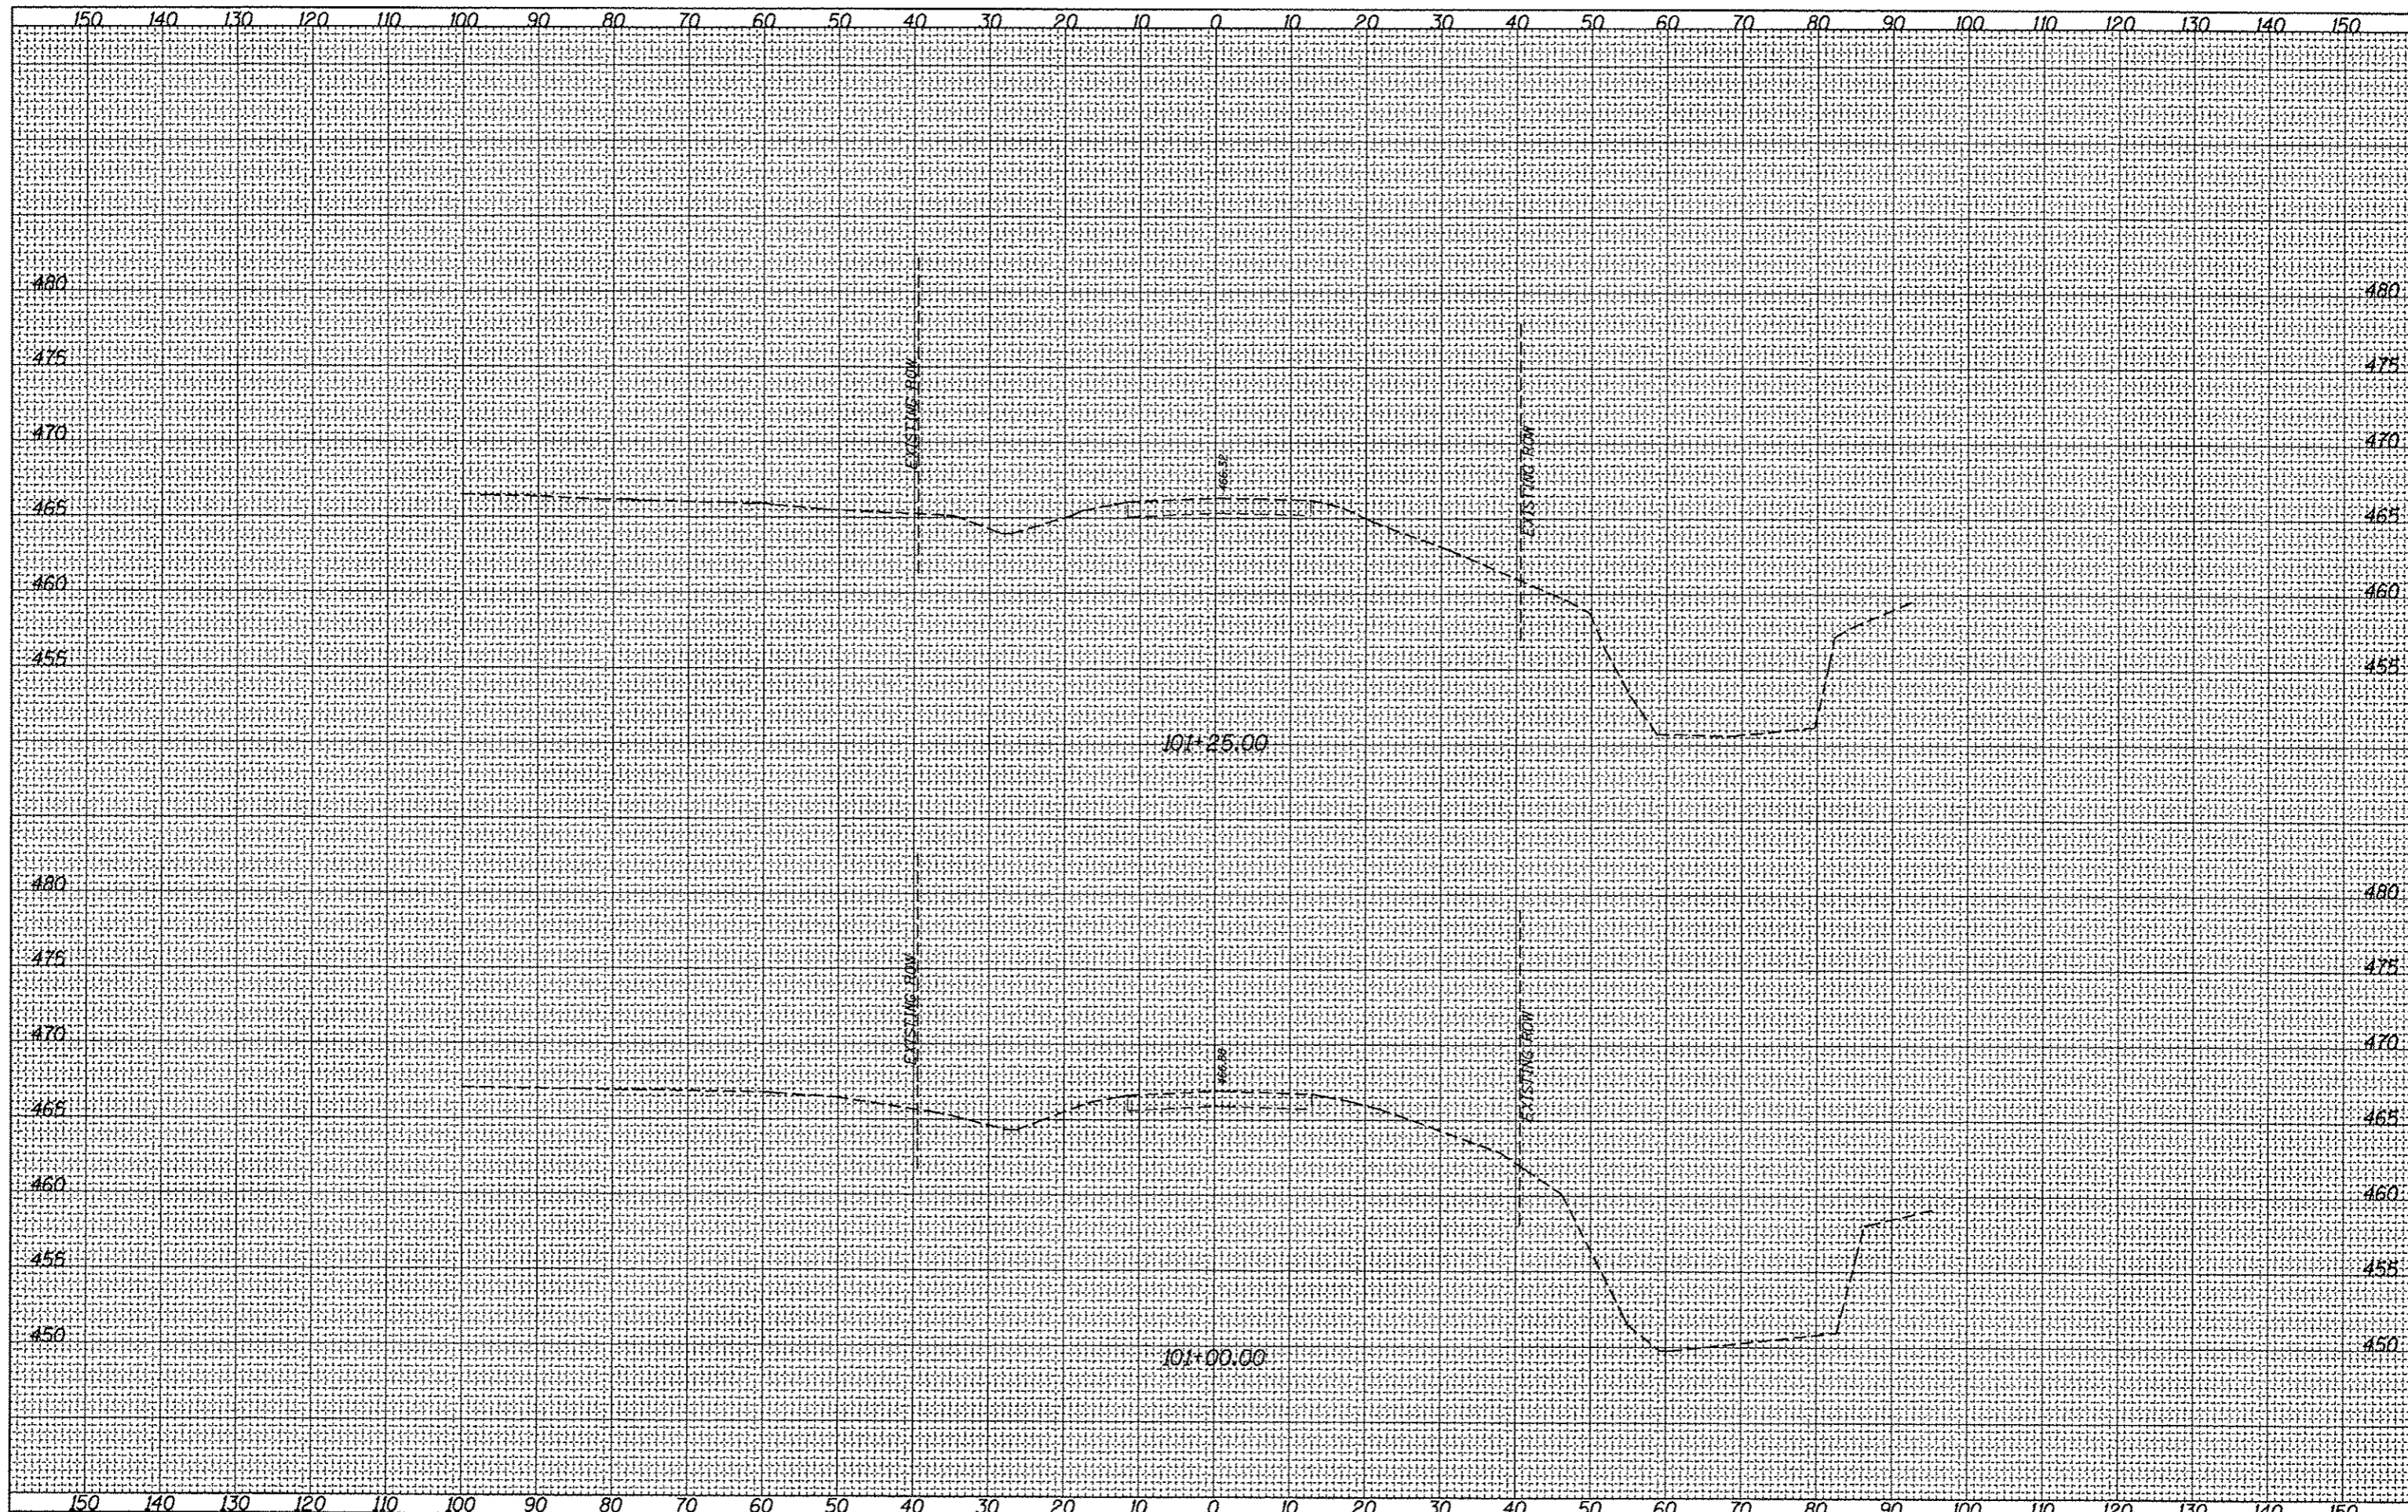

FILE NAME :
 c:\pwork\psdot\bergmd\0160007\0076053-sh1

USER NAME = bergmd
 saht5.dgn
 PLOT SCALE = 20.0000' / in.
 PLOT DATE = 6/15/2012

DESIGNED -
 DRAWN -
 CHECKED -
 DATE -

REVISED -
 REVISED -
 REVISED -
 REVISED -

STATE OF ILLINOIS
 DEPARTMENT OF TRANSPORTATION

RUNAROUND CROSS SECTIONS

SCALE: SHEET 2 OF 18 SHEETS STA. 101+00.00 TO STA. 101+25.00

| | | | | |
|---------------------------|--------------|---------|--------------|--------------------|
| F.A.P. RTE. | SECTION | COUNTY | TOTAL SHEETS | SHEET NO. |
| 327 | 21-1-1, 27-1 | CLINTON | 96 | 80 |
| | | | | CONTRACT NO. 76D53 |
| ILLINOIS FED. AID PROJECT | | | | |