


FINAL	SURVEYED	BY	DATE
CORRECT	PLOTTED		
NOTE BOOK	TEMPLATE		
NO.	AREAS CHECKED		

ORIGINAL	SURVEYED	BY	DATE
CORRECT	PLOTTED		
NOTE BOOK	TEMPLATE		
NO.	AREAS CHECKED		

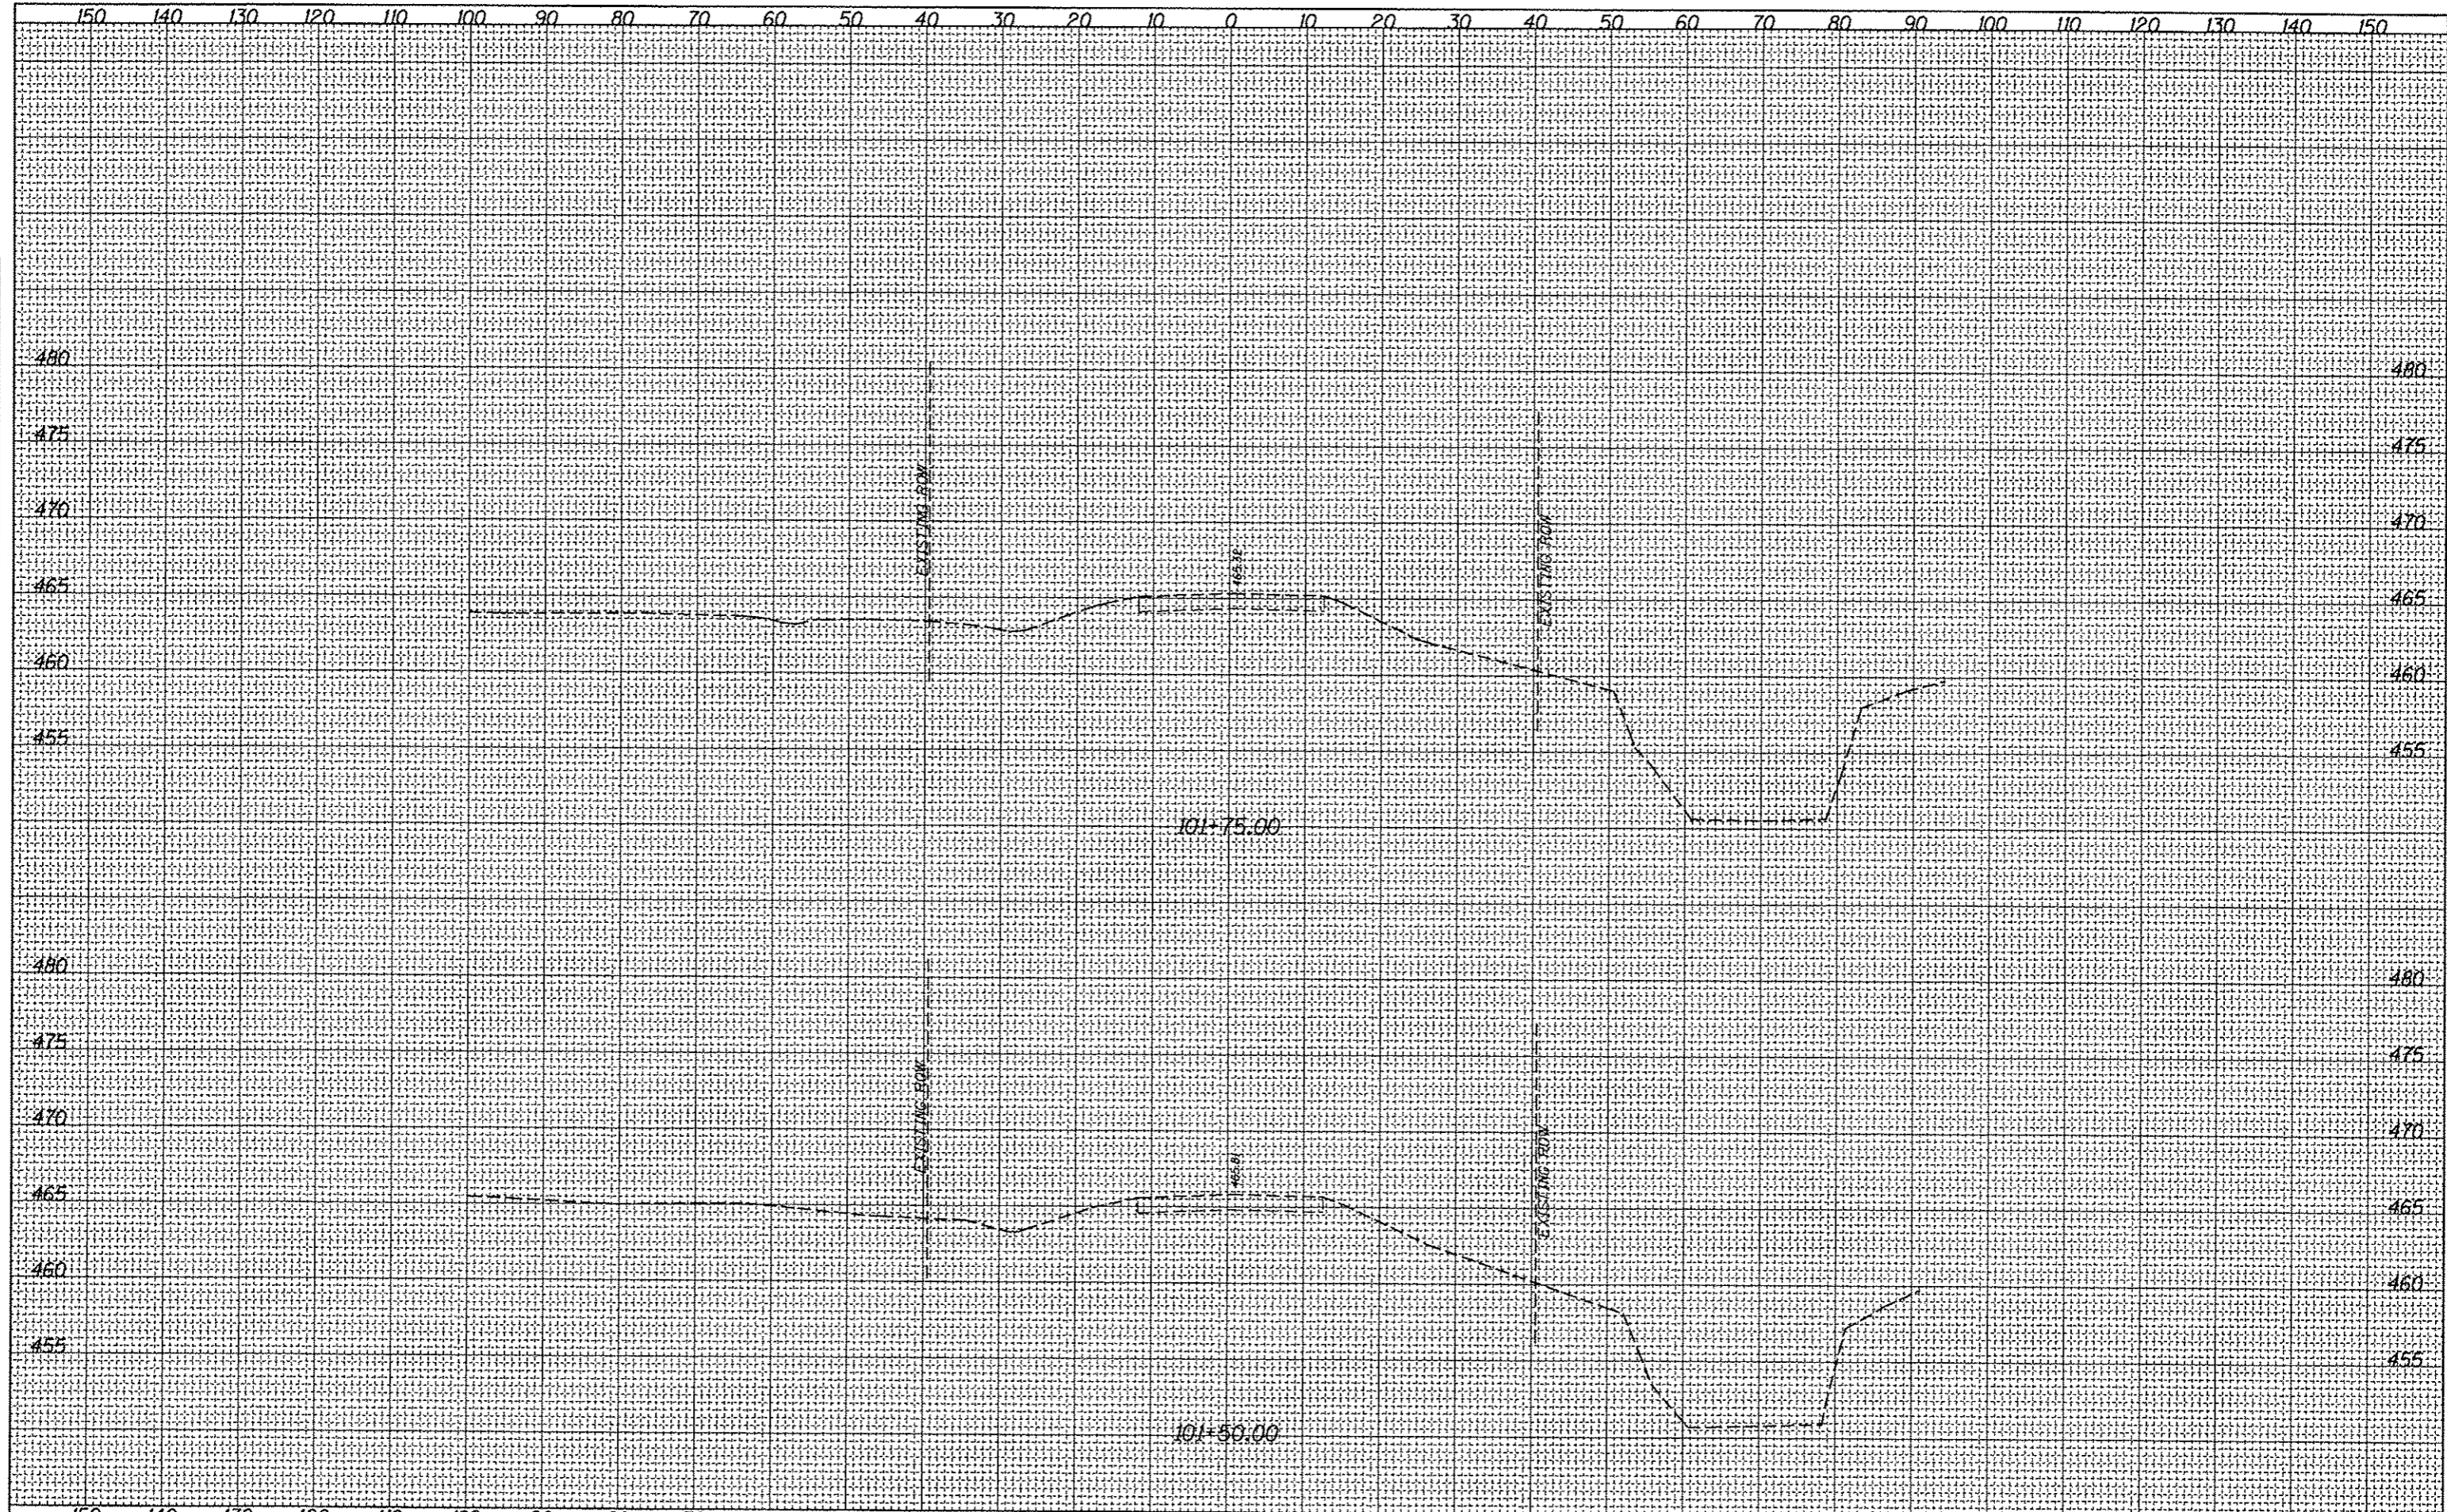

FILE NAME :
 o:\pv_work\pvcidot\bergmd\0160887\0876053-sht-ssht5.dgn
 Default

USER NAME = bergmd	DESIGNED -	REVISED -
	DRAWN -	REVISED -
PLOT SCALE = 20.0000' / in.	CHECKED -	REVISED -
PLOT DATE = 6/15/2012	DATE -	REVISED -

**STATE OF ILLINOIS
 DEPARTMENT OF TRANSPORTATION**

RUNAROUND CROSS SECTIONS

SCALE: SHEET 3 OF 18 SHEETS STA. 101+50.00 TO STA. 101+75.00

F.A.P. RTE.	SECTION	COUNTY	TOTAL SHEETS	SHEET NO.
327	21-I-1, 21-I	CLINTON	96	81
CONTRACT NO. 76053			ILLINOIS FED. AID PROJECT	