


FINAL SURVEY	SURVEYED	DATE
NOTE BOOK	PLOTTED	
NO.	TEMPLATE	
	AREAS CHECKED	

ORIGINAL SURVEY	SURVEYED	DATE
NOTE BOOK	PLOTTED	
NO.	TEMPLATE	
	AREAS CHECKED	

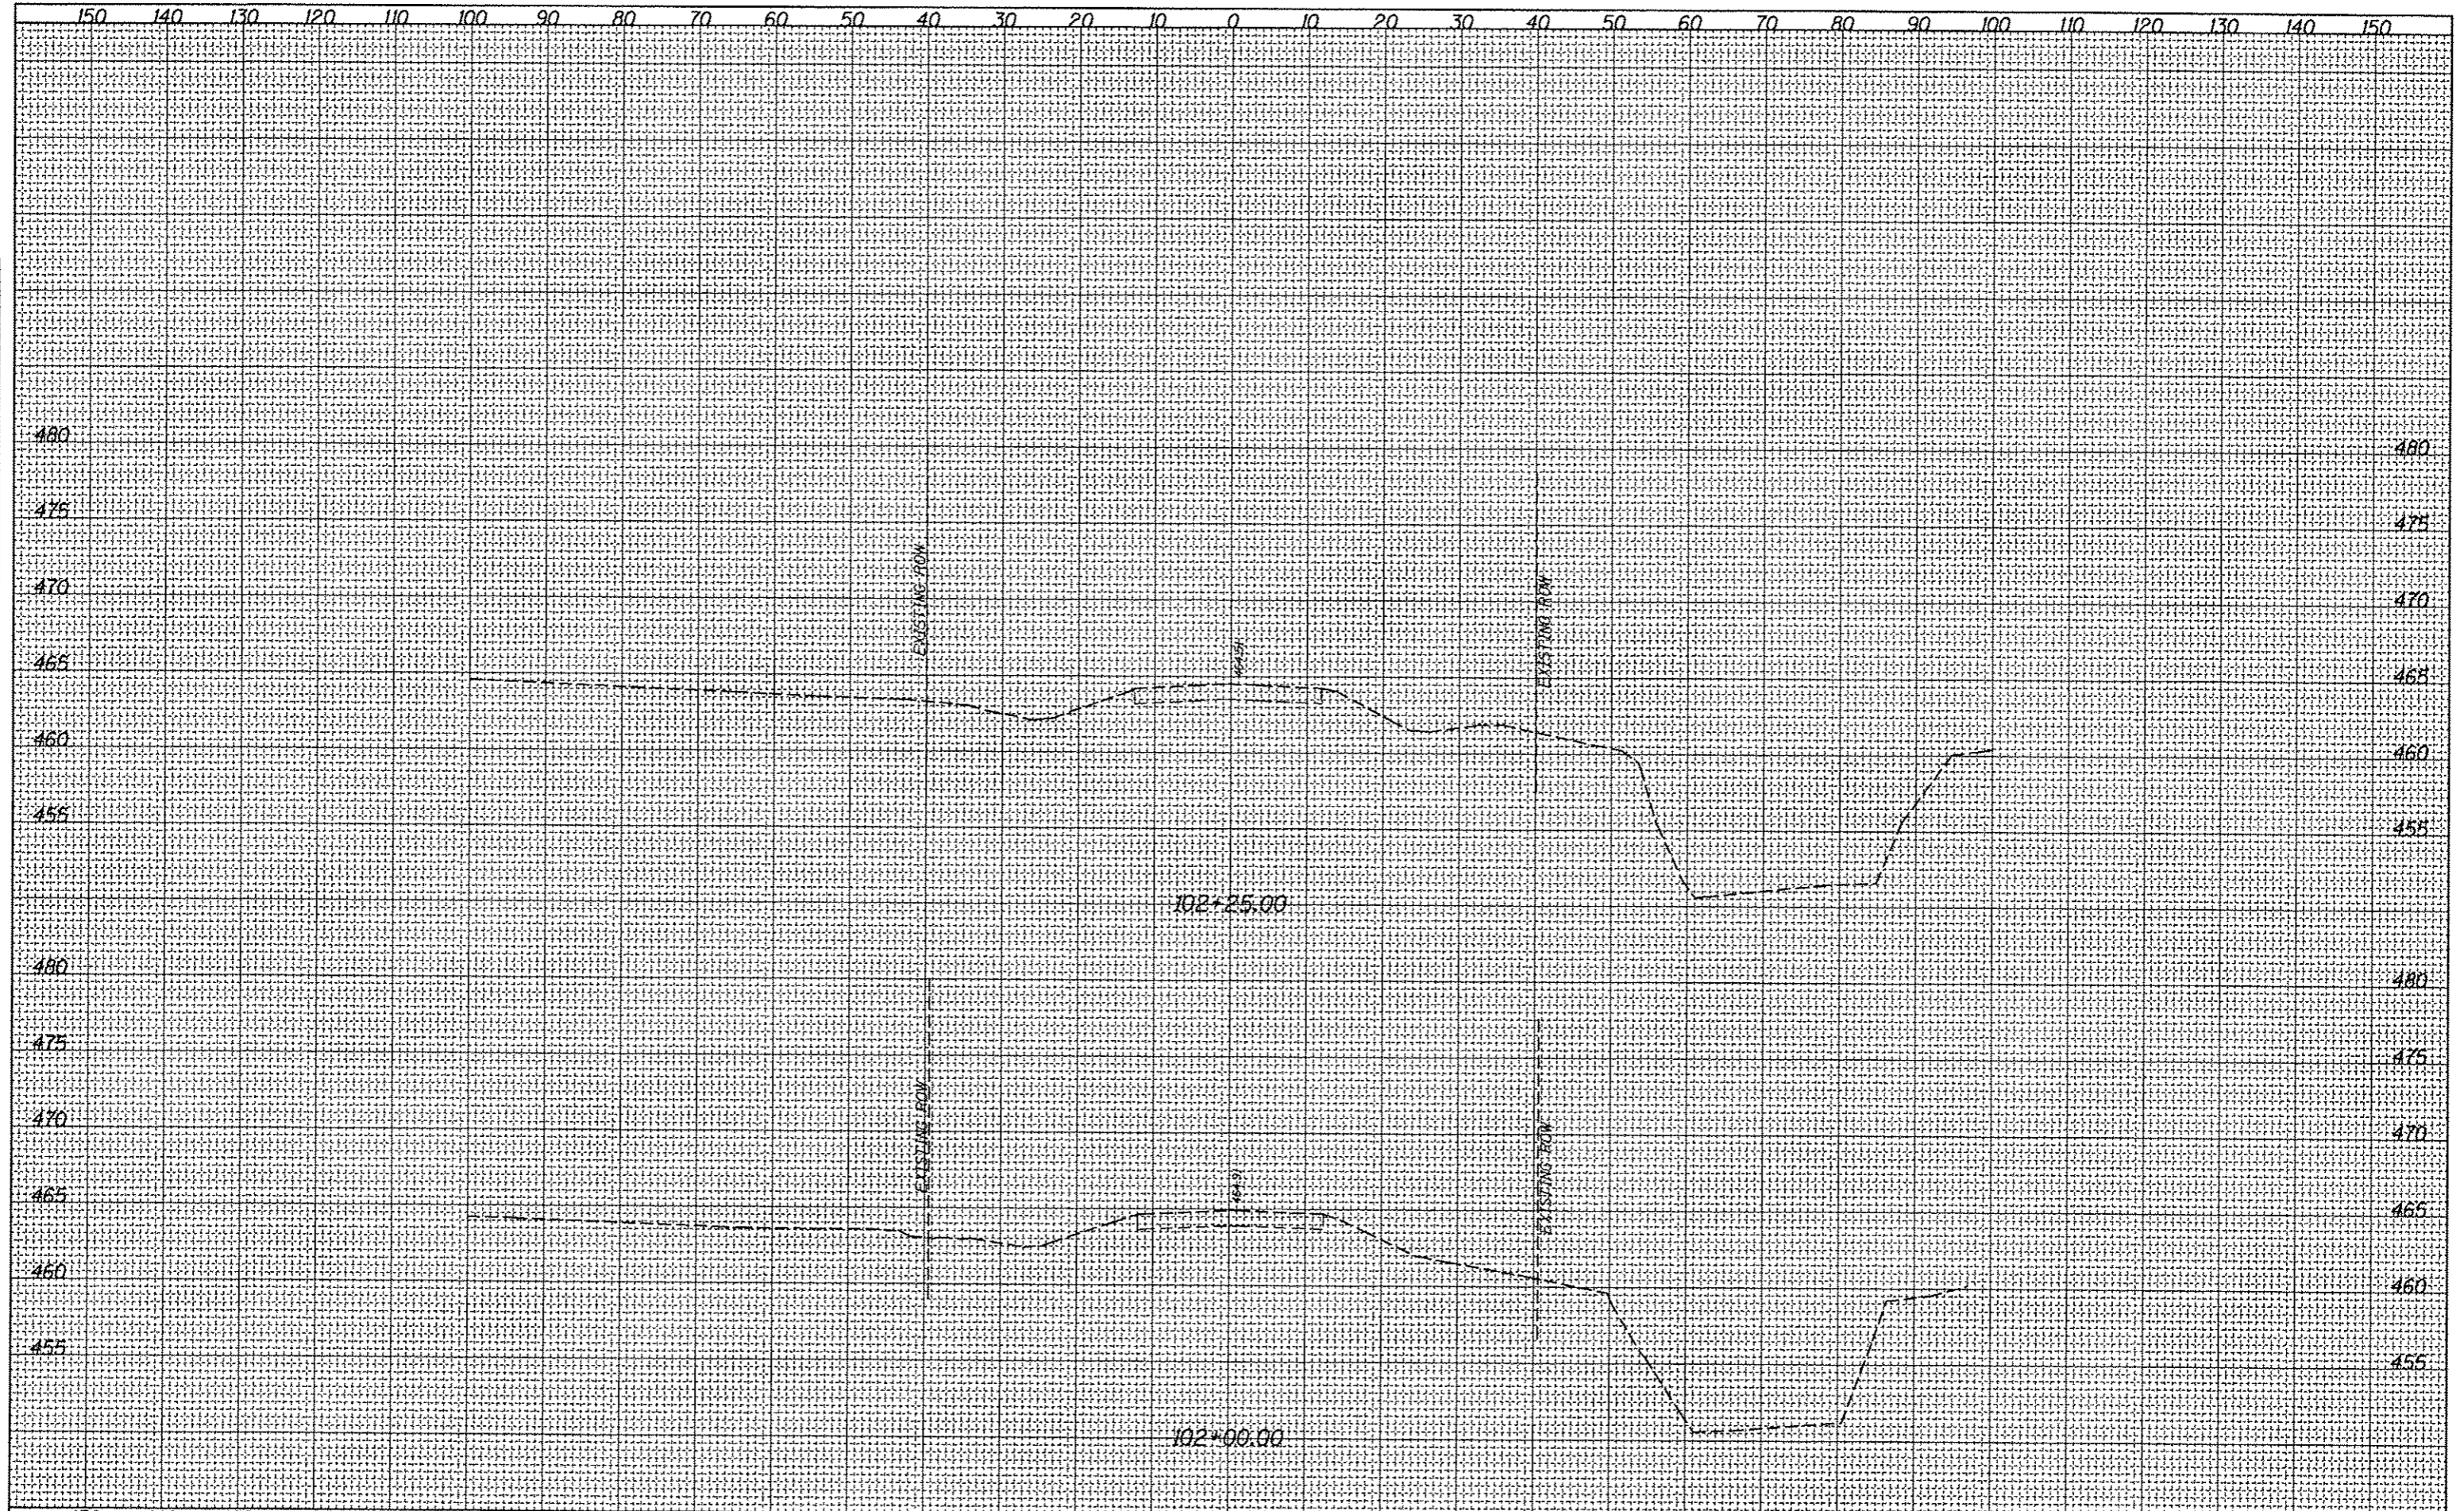

FILE NAME =	USER NAME = bergnd	DESIGNED -	REVISED -	<table border="1"> <tr> <td>F.A.P. RTE.</td> <td>SECTION</td> <td>COUNTY</td> <td>TOTAL SHEETS</td> <td>SHEET NO.</td> </tr> <tr> <td>327</td> <td>21-1-1, 27-1</td> <td>CLINTON</td> <td>96</td> <td>82</td> </tr> <tr> <td colspan="5">CONTRACT NO. 76D53</td> </tr> <tr> <td colspan="5">ILLINOIS FED. AID PROJECT</td> </tr> </table>	F.A.P. RTE.	SECTION	COUNTY	TOTAL SHEETS	SHEET NO.	327	21-1-1, 27-1	CLINTON	96	82	CONTRACT NO. 76D53					ILLINOIS FED. AID PROJECT				
F.A.P. RTE.	SECTION	COUNTY	TOTAL SHEETS		SHEET NO.																			
327	21-1-1, 27-1	CLINTON	96		82																			
CONTRACT NO. 76D53																								
ILLINOIS FED. AID PROJECT																								
alpw_wark\psdot\bergnd\d0168887\0876D53-sh1	ssht5.dgn	DRAWN -	REVISED -																					
Default	PLOT SCALE = 20,0000' / in.	CHECKED -	REVISED -																					
	PLOT DATE = 6/15/2012	DATE -	REVISED -																					

**STATE OF ILLINOIS  
DEPARTMENT OF TRANSPORTATION**

**RUNAROUND CROSS SECTIONS**

SCALE: SHEET 4 OF 18 SHEETS STA. 102+00.00 TO STA. 102+25.00