


FINAL	BY	DATE
SURVEY		
NOTED		
BOOK		
NO.		
DATE		
BY		
NO.		

ORIGINAL	BY	DATE
SURVEY		
NOTED		
BOOK		
NO.		
DATE		
BY		
NO.		

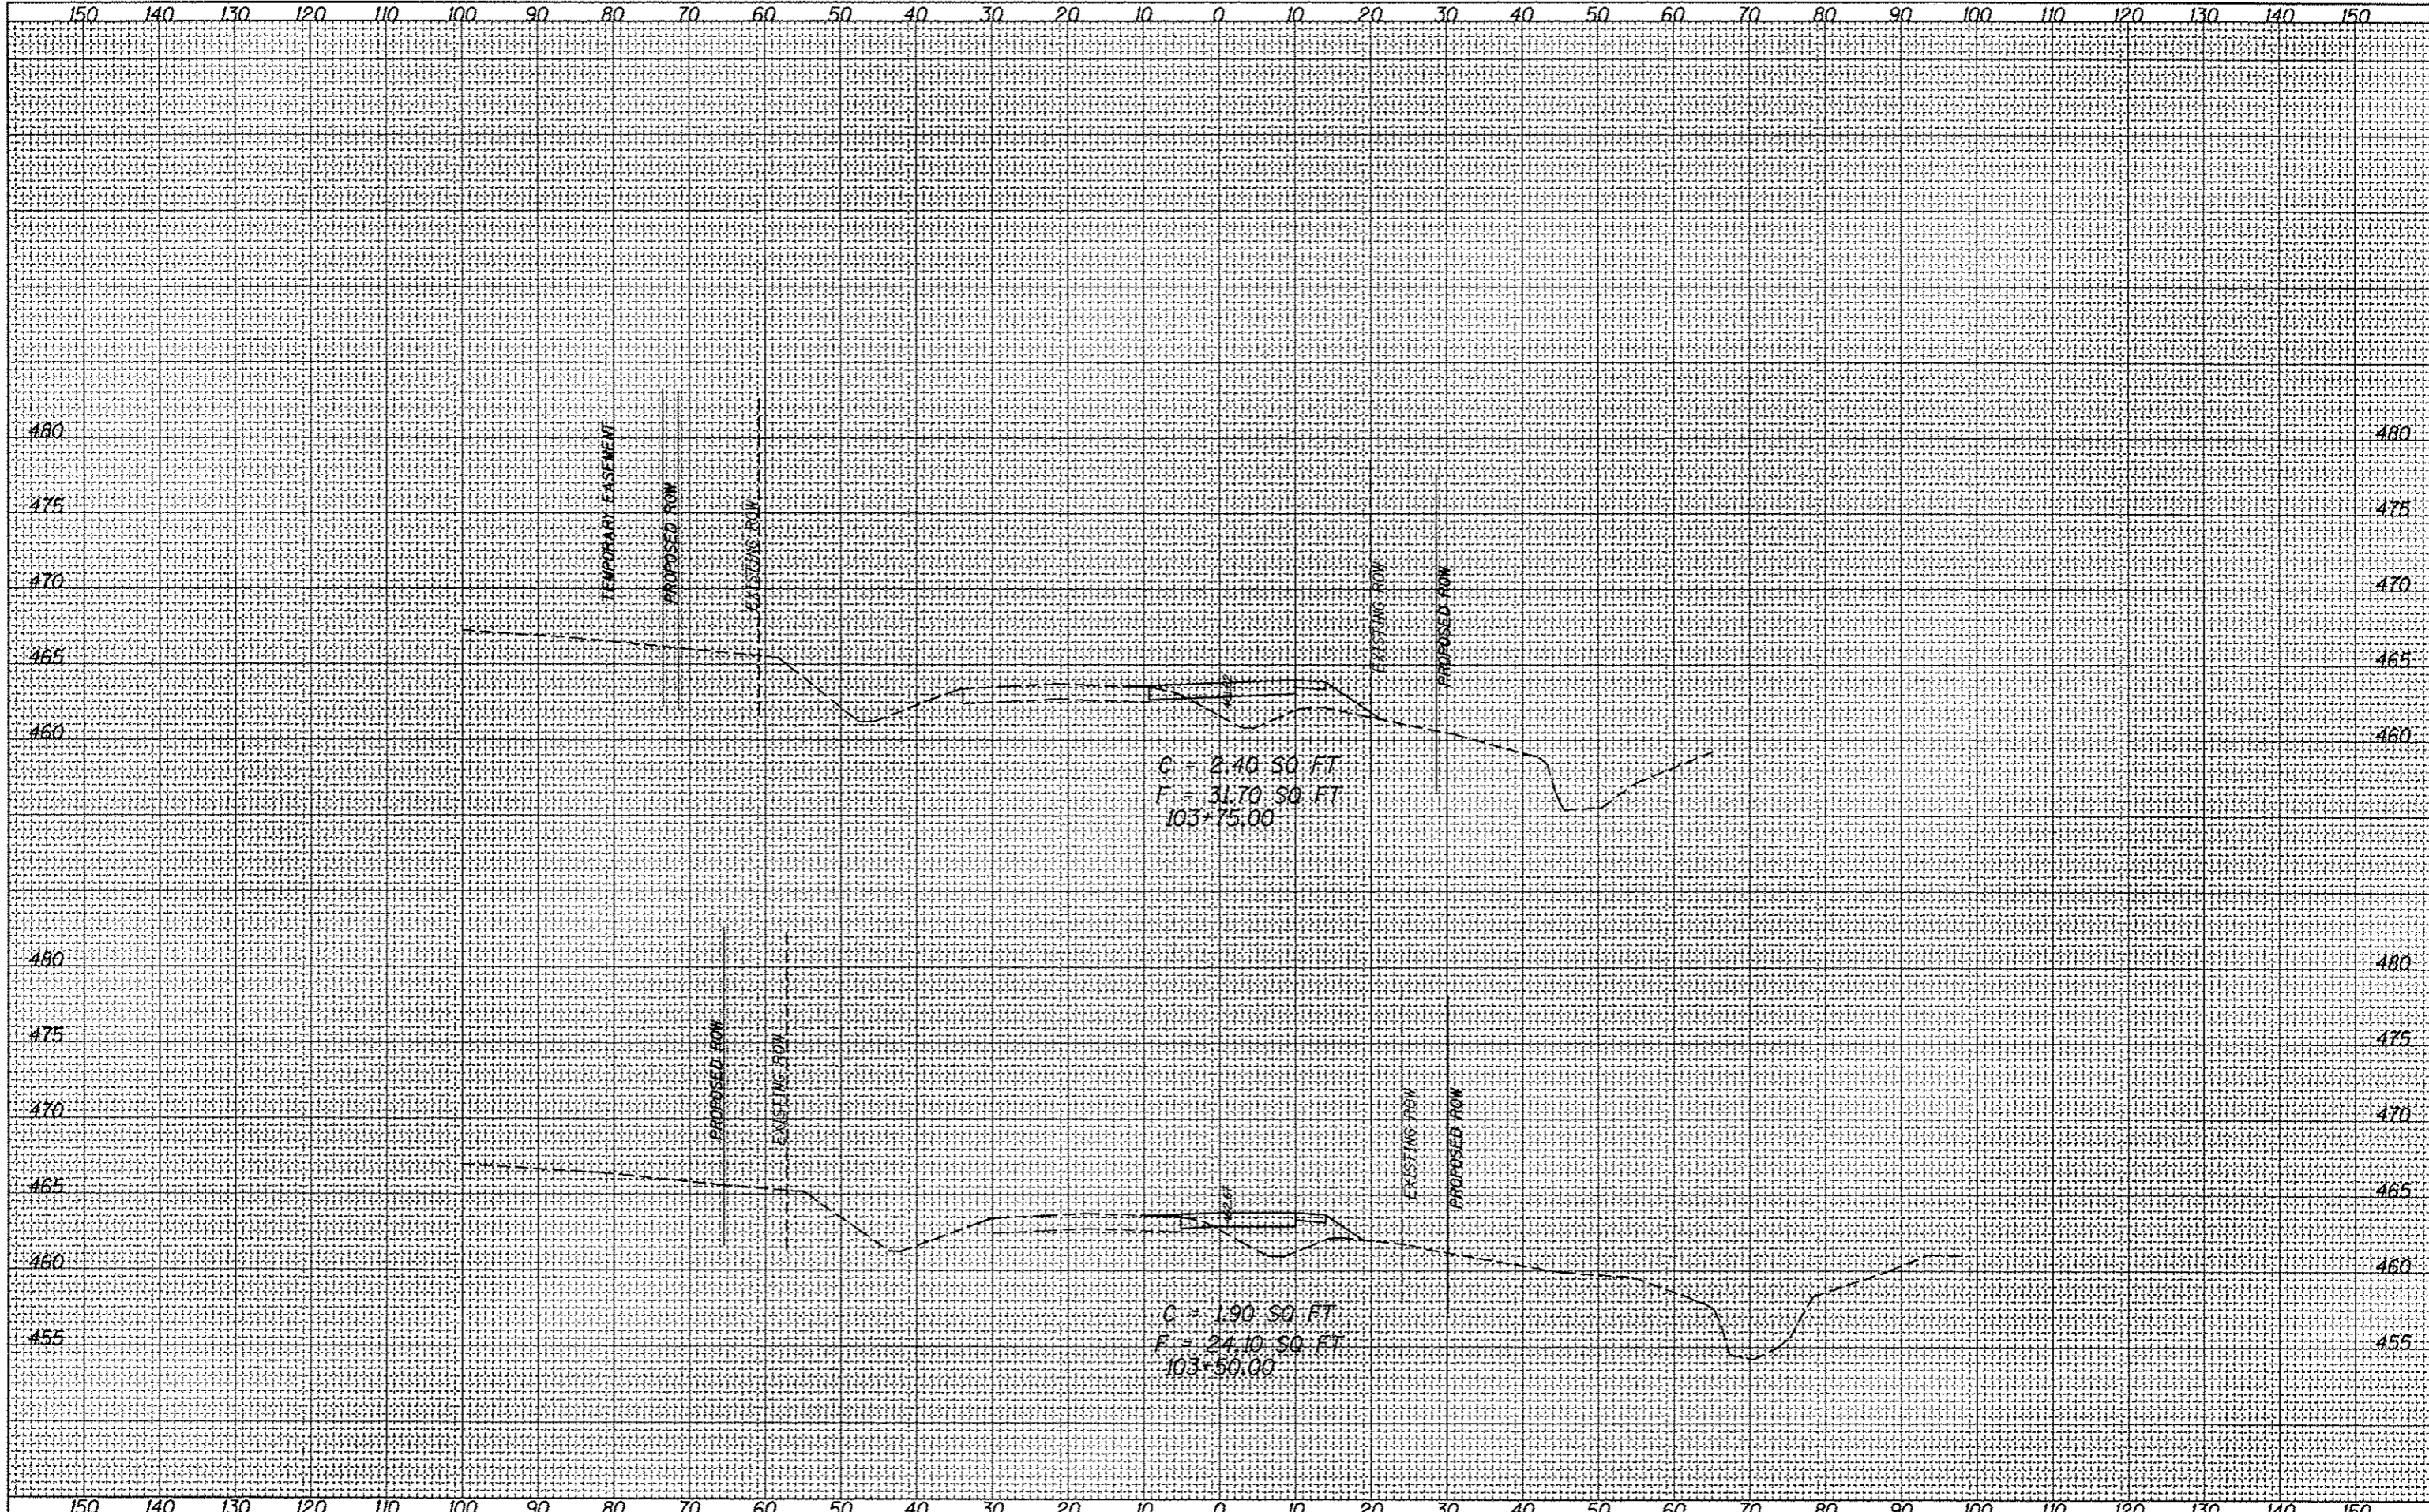

FILE NAME =	USER NAME = bergnd	DESIGNED -	REVISED -	STATE OF ILLINOIS DEPARTMENT OF TRANSPORTATION	RUNAROUND CROSS SECTIONS	SCALE: SHEET 7 OF 18 SHEETS STA. 103+50.00 TO STA. 103+75.00	F.A.P. RTE. 327	SECTION	COUNTY	TOTAL SHEETS	SHEET NO.
e:\pwwork\pvidot\bergnd\0160087\0876053-ah	ashf5.dgn	DRAWN -	REVISED -					21-1-1, 27-1	CLINTON	96	85
Default	PLOT SCALE = 28.0000' / in.	CHECKED -	REVISED -					CONTRACT NO. 76053			
	PLOT DATE = 6/15/2012	DATE -	REVISED -					ILLINOIS FED. AID PROJECT			