


FINAL SURVEY	SURVEYED	BY	DATE
NOTE BOOK NO.	PLOTTED		
	TEMPLATE		
	AREAS CHECKED		

ORIGINAL SURVEY	SURVEYED	BY	DATE
NOTE BOOK NO.	PLOTTED		
	TEMPLATE		
	AREAS CHECKED		

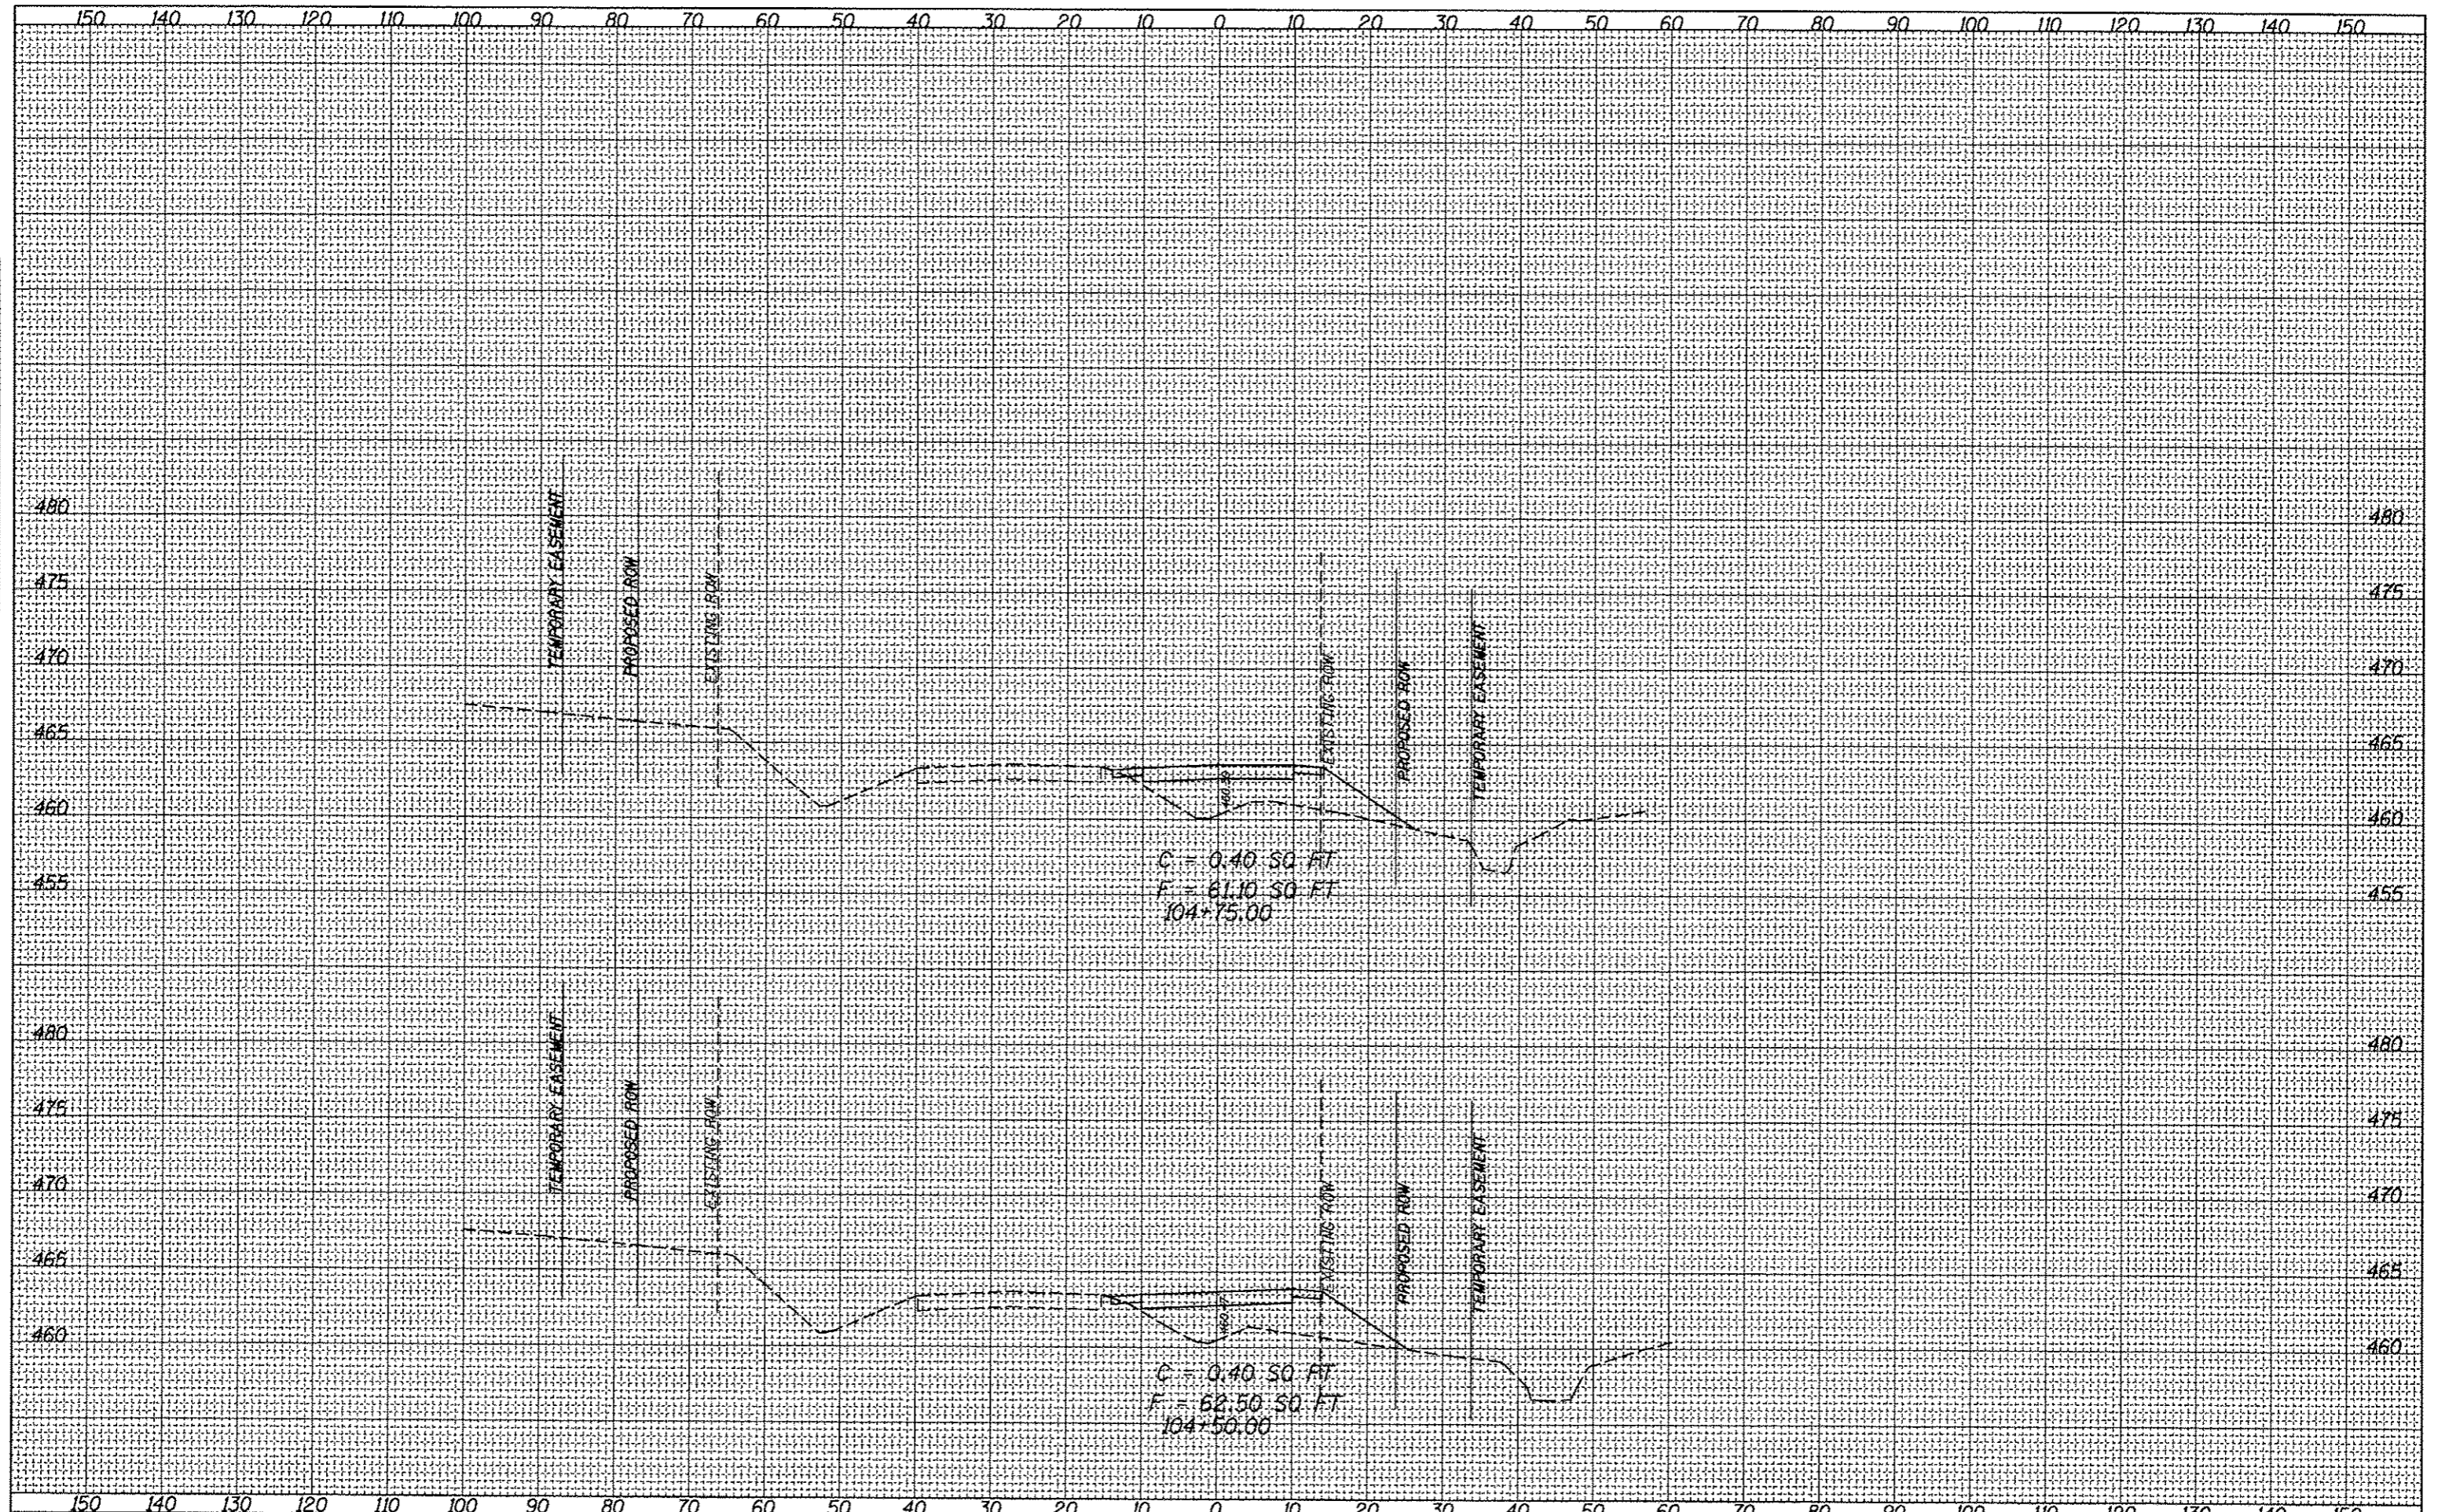

FILE NAME =
 c:\pwwork\pridot\bergm\108160087\0876053-aht-
 06fault

USER NAME = bergmd
 .esh45.dgn
 PLOT SCALE = 20.0000' / in.
 PLOT DATE = 6/15/2012

DESIGNED -
 DRAWN -
 CHECKED -
 DATE -

REVISED -
 REVISED -
 REVISED -
 REVISED -

**STATE OF ILLINOIS
 DEPARTMENT OF TRANSPORTATION**

RUNAROUND CROSS SECTIONS

SCALE: SHEET 9 OF 18 SHEETS STA. 104+50.00 TO STA. 104+75.00

F.A.P. RTE. 327	SECTION 21-1-1, 27-1	COUNTY CLINTON	TOTAL SHEETS 96	SHEET NO. 87
CONTRACT NO. 76D53			ILLINOIS FED. AID PROJECT	