


FINAL SURVEY NO.	SURVEYED	DATE
NOTE BOOK NO.	PLOTTED	
ASIS CHECKED	TEMPLATE	
	AREAS CHECKED	

ORIGINAL SURVEY NO.	SURVEYED	DATE
NOTE BOOK NO.	PLOTTED	
ASIS CHECKED	TEMPLATE	
	AREAS CHECKED	

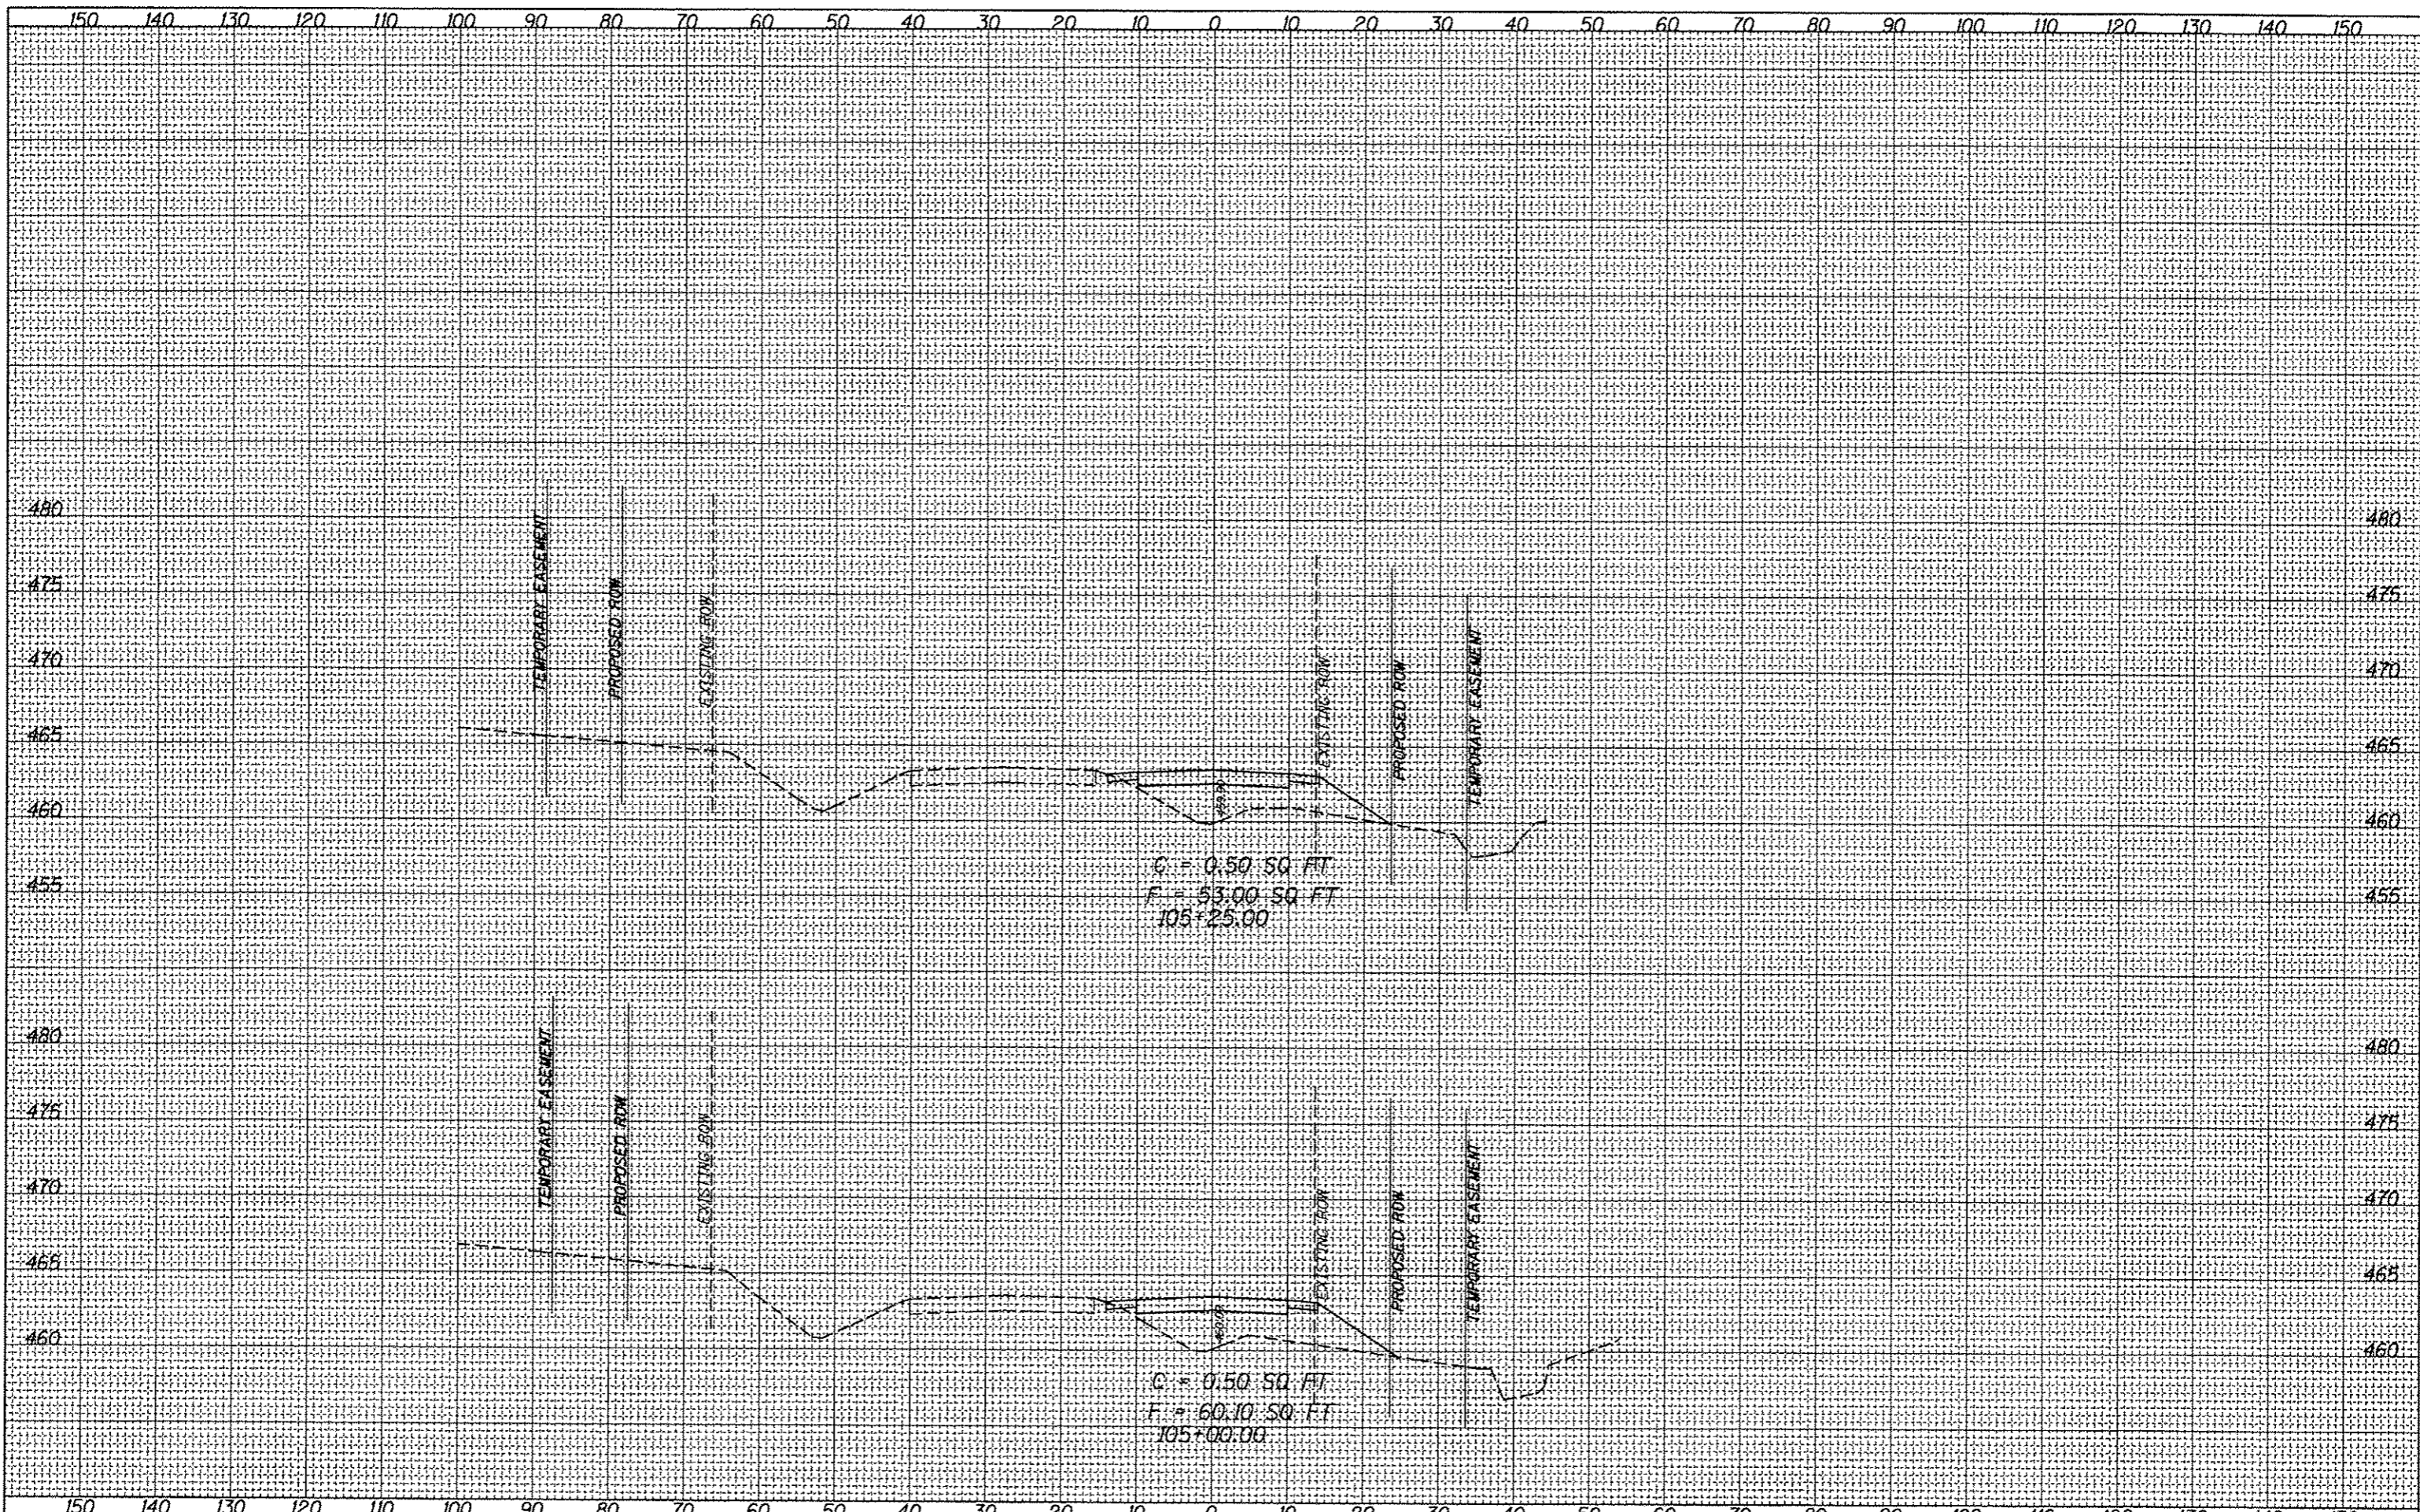

FILE NAME :	USER NAME :	DESIGNED :	REVISED :
c:\pwwork\pwwork\bergn\d0160007\0876053-shs\shs.dgn	bergn	-	-
Default	PLOT SCALE :	CHECKED :	REVISED :
	= 20.0000' / in.	-	-
	PLOT DATE :	DATE :	REVISED :
	= 6/15/2012	-	-

**STATE OF ILLINOIS
DEPARTMENT OF TRANSPORTATION**

RUNAROUND CROSS SECTIONS

SCALE: SHEET 10 OF 96 SHEETS STA. 105+00.00 TO STA. 105+25.00

F.A.P. RTE.	SECTION	COUNTY	TOTAL SHEETS	SHEET NO.
327	21-1-1, 27-1	CLINTON	96	88
CONTRACT NO. T6053			ILLINOIS FED. AID PROJECT	