


FINAL SURVEY	SURVEYED	DATE
NOTE BOOK NO.	PLOTTED	
	TEMPLATE	
	ASGAL CHECKED	

ORIGINAL SURVEY	SURVEYED	DATE
NOTE BOOK NO.	PLOTTED	
	TEMPLATE	
	ASGAL CHECKED	

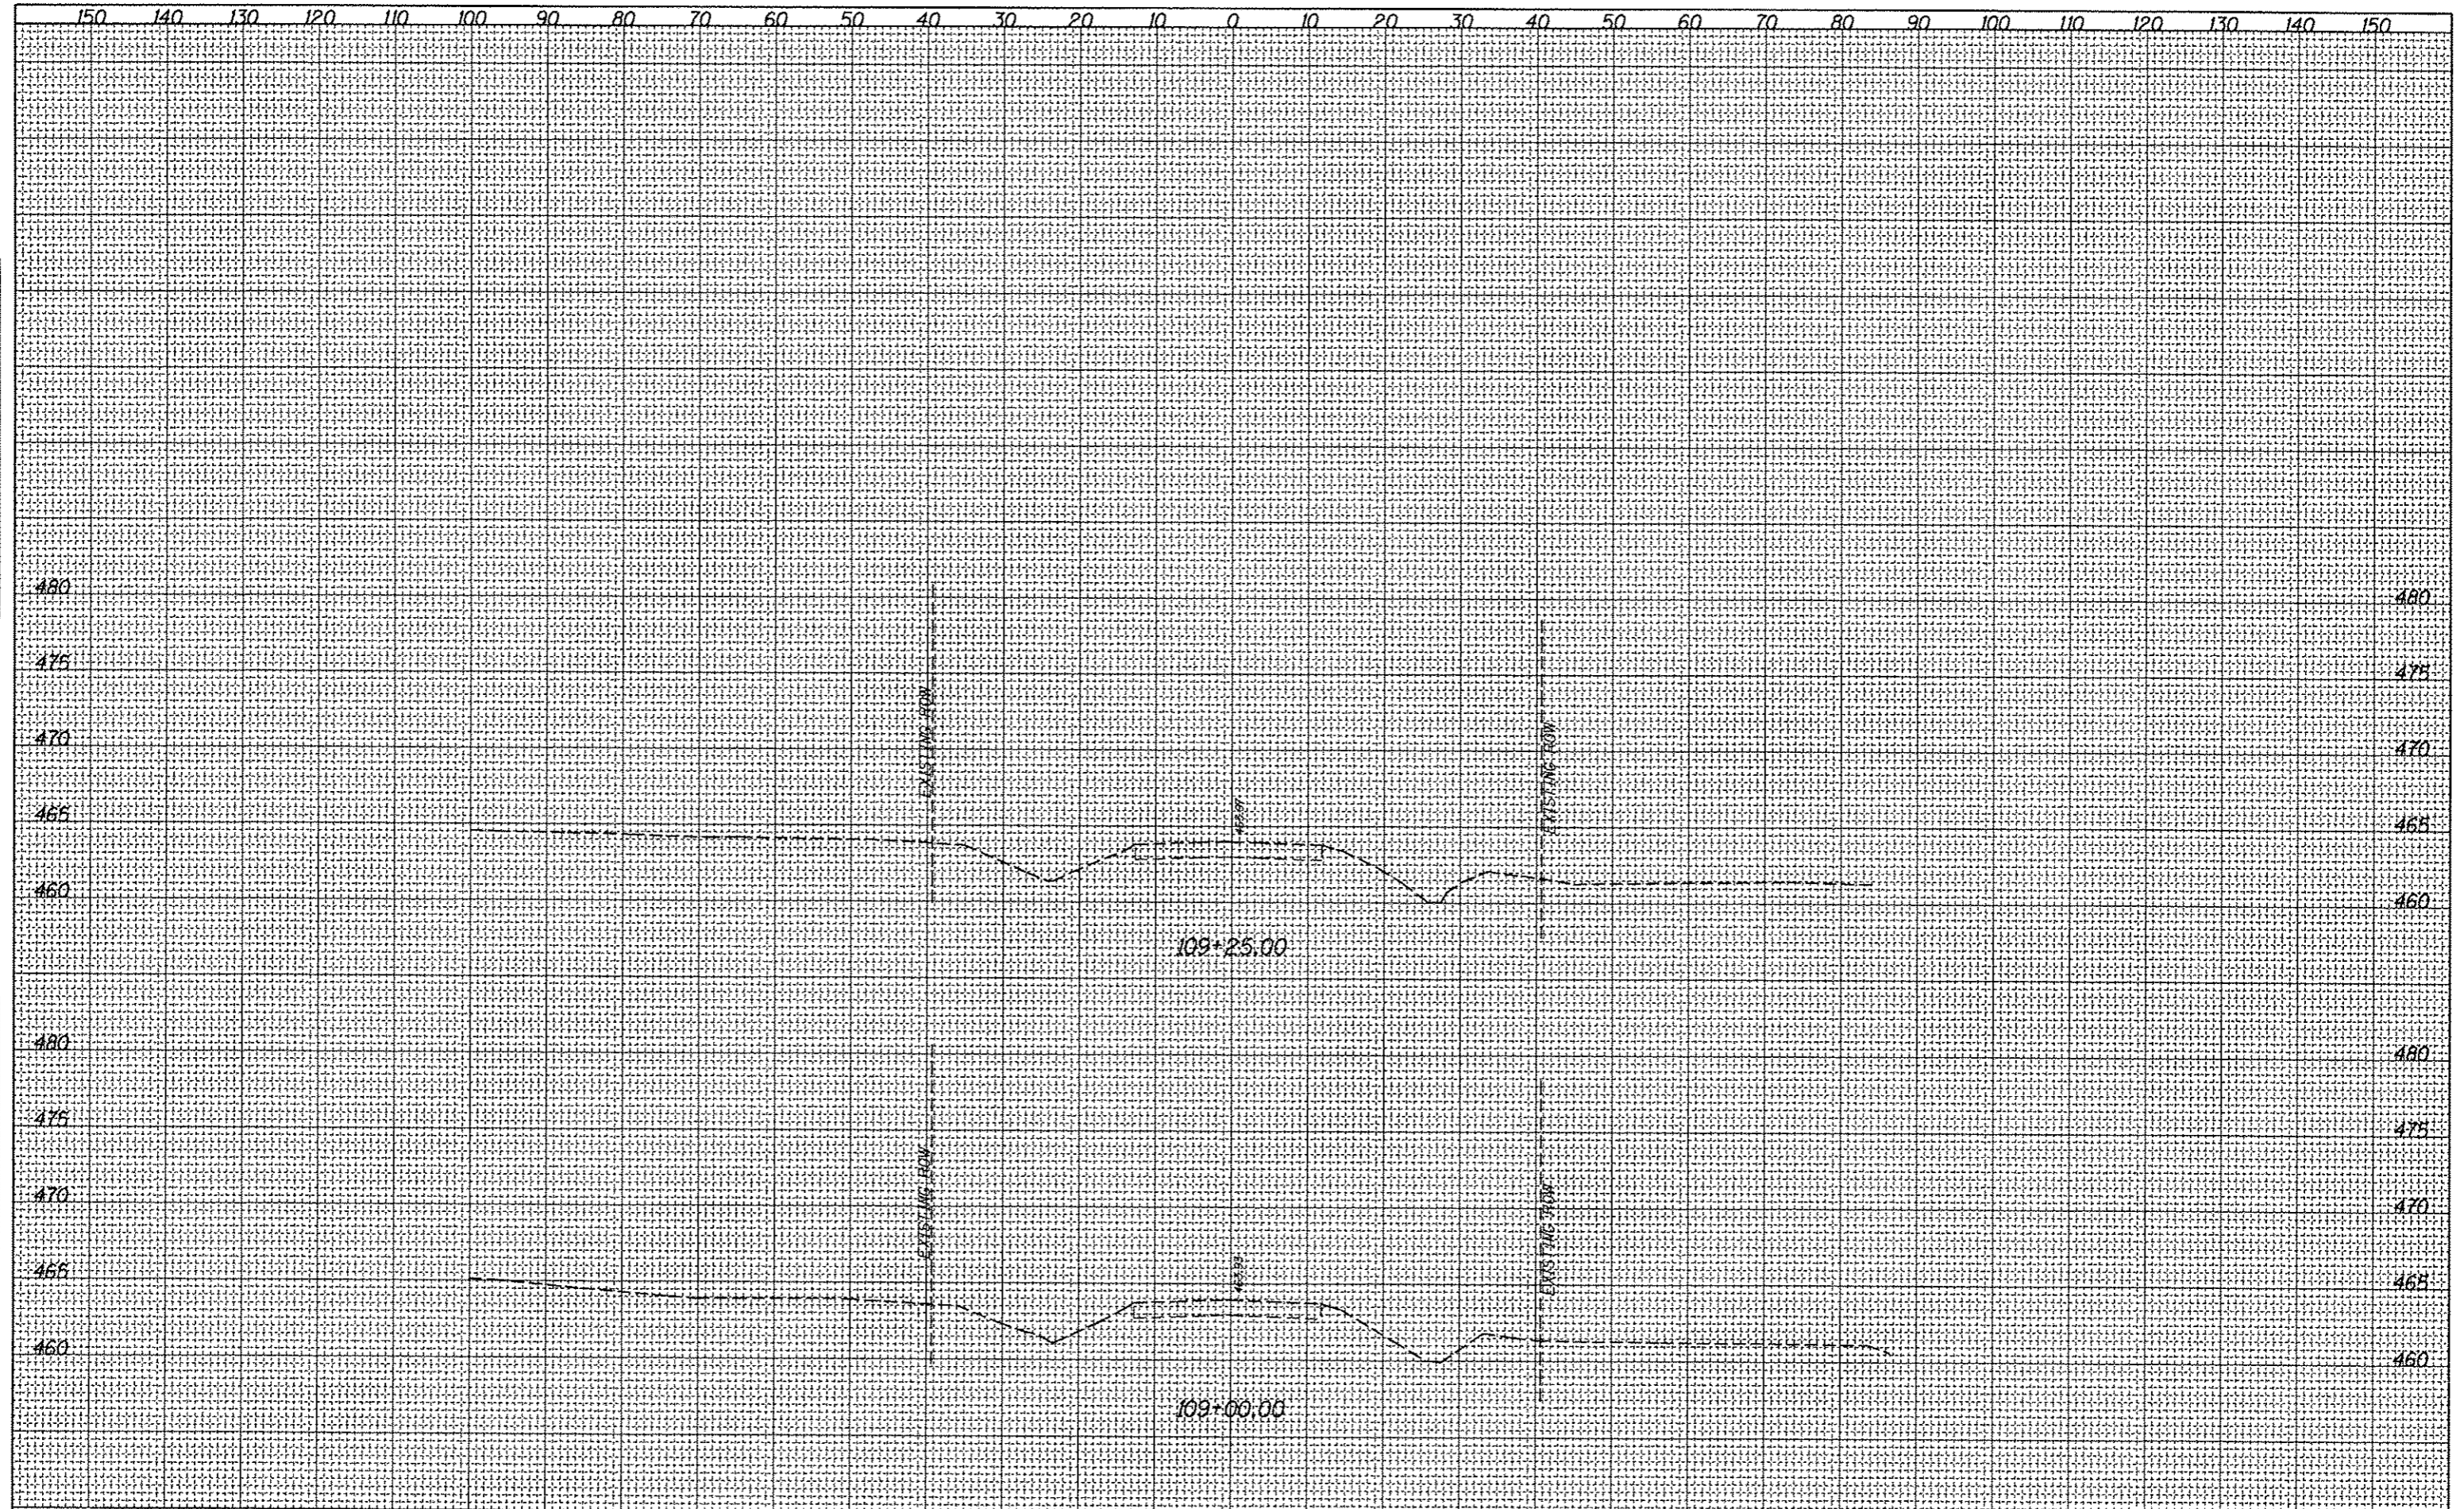

FILE NAME :	USER NAME :	DESIGNED :	REVISED :	STATE OF ILLINOIS DEPARTMENT OF TRANSPORTATION		RUNAROUND CROSS SECTIONS		F.A.P. RTE. :	SECTION :	COUNTY :	TOTAL SHEETS :	SHEET NO. :
or:\pwork\puidot\bergn\d0166007\0876053-sh...	ash5.dgn	DRAWN :	REVISED :			SCALE:		327	21-1-1, 27-1	CLINTON	96	94
Default:	PLOT SCALE = 20.0000' / in.	CHECKED :	REVISED :			SHEET 17 OF 18 SHEETS						
	PLOT DATE = 6/15/2012	DATE :	REVISED :			STA. 109+00.00 TO STA. 109+25.00						
CONTRACT NO. 76D53												
[ILLINOIS] FED. AID PROJECT												