


FINAL SURVEY	SURVEYED	DATE
NOTE BOOK NO.	PLOTTED	
	TEMPLATE	
	AREAS CHECKED	

ORIGINAL SURVEY	SURVEYED	DATE
NOTE BOOK NO.	PLOTTED	
	TEMPLATE	
	AREAS CHECKED	

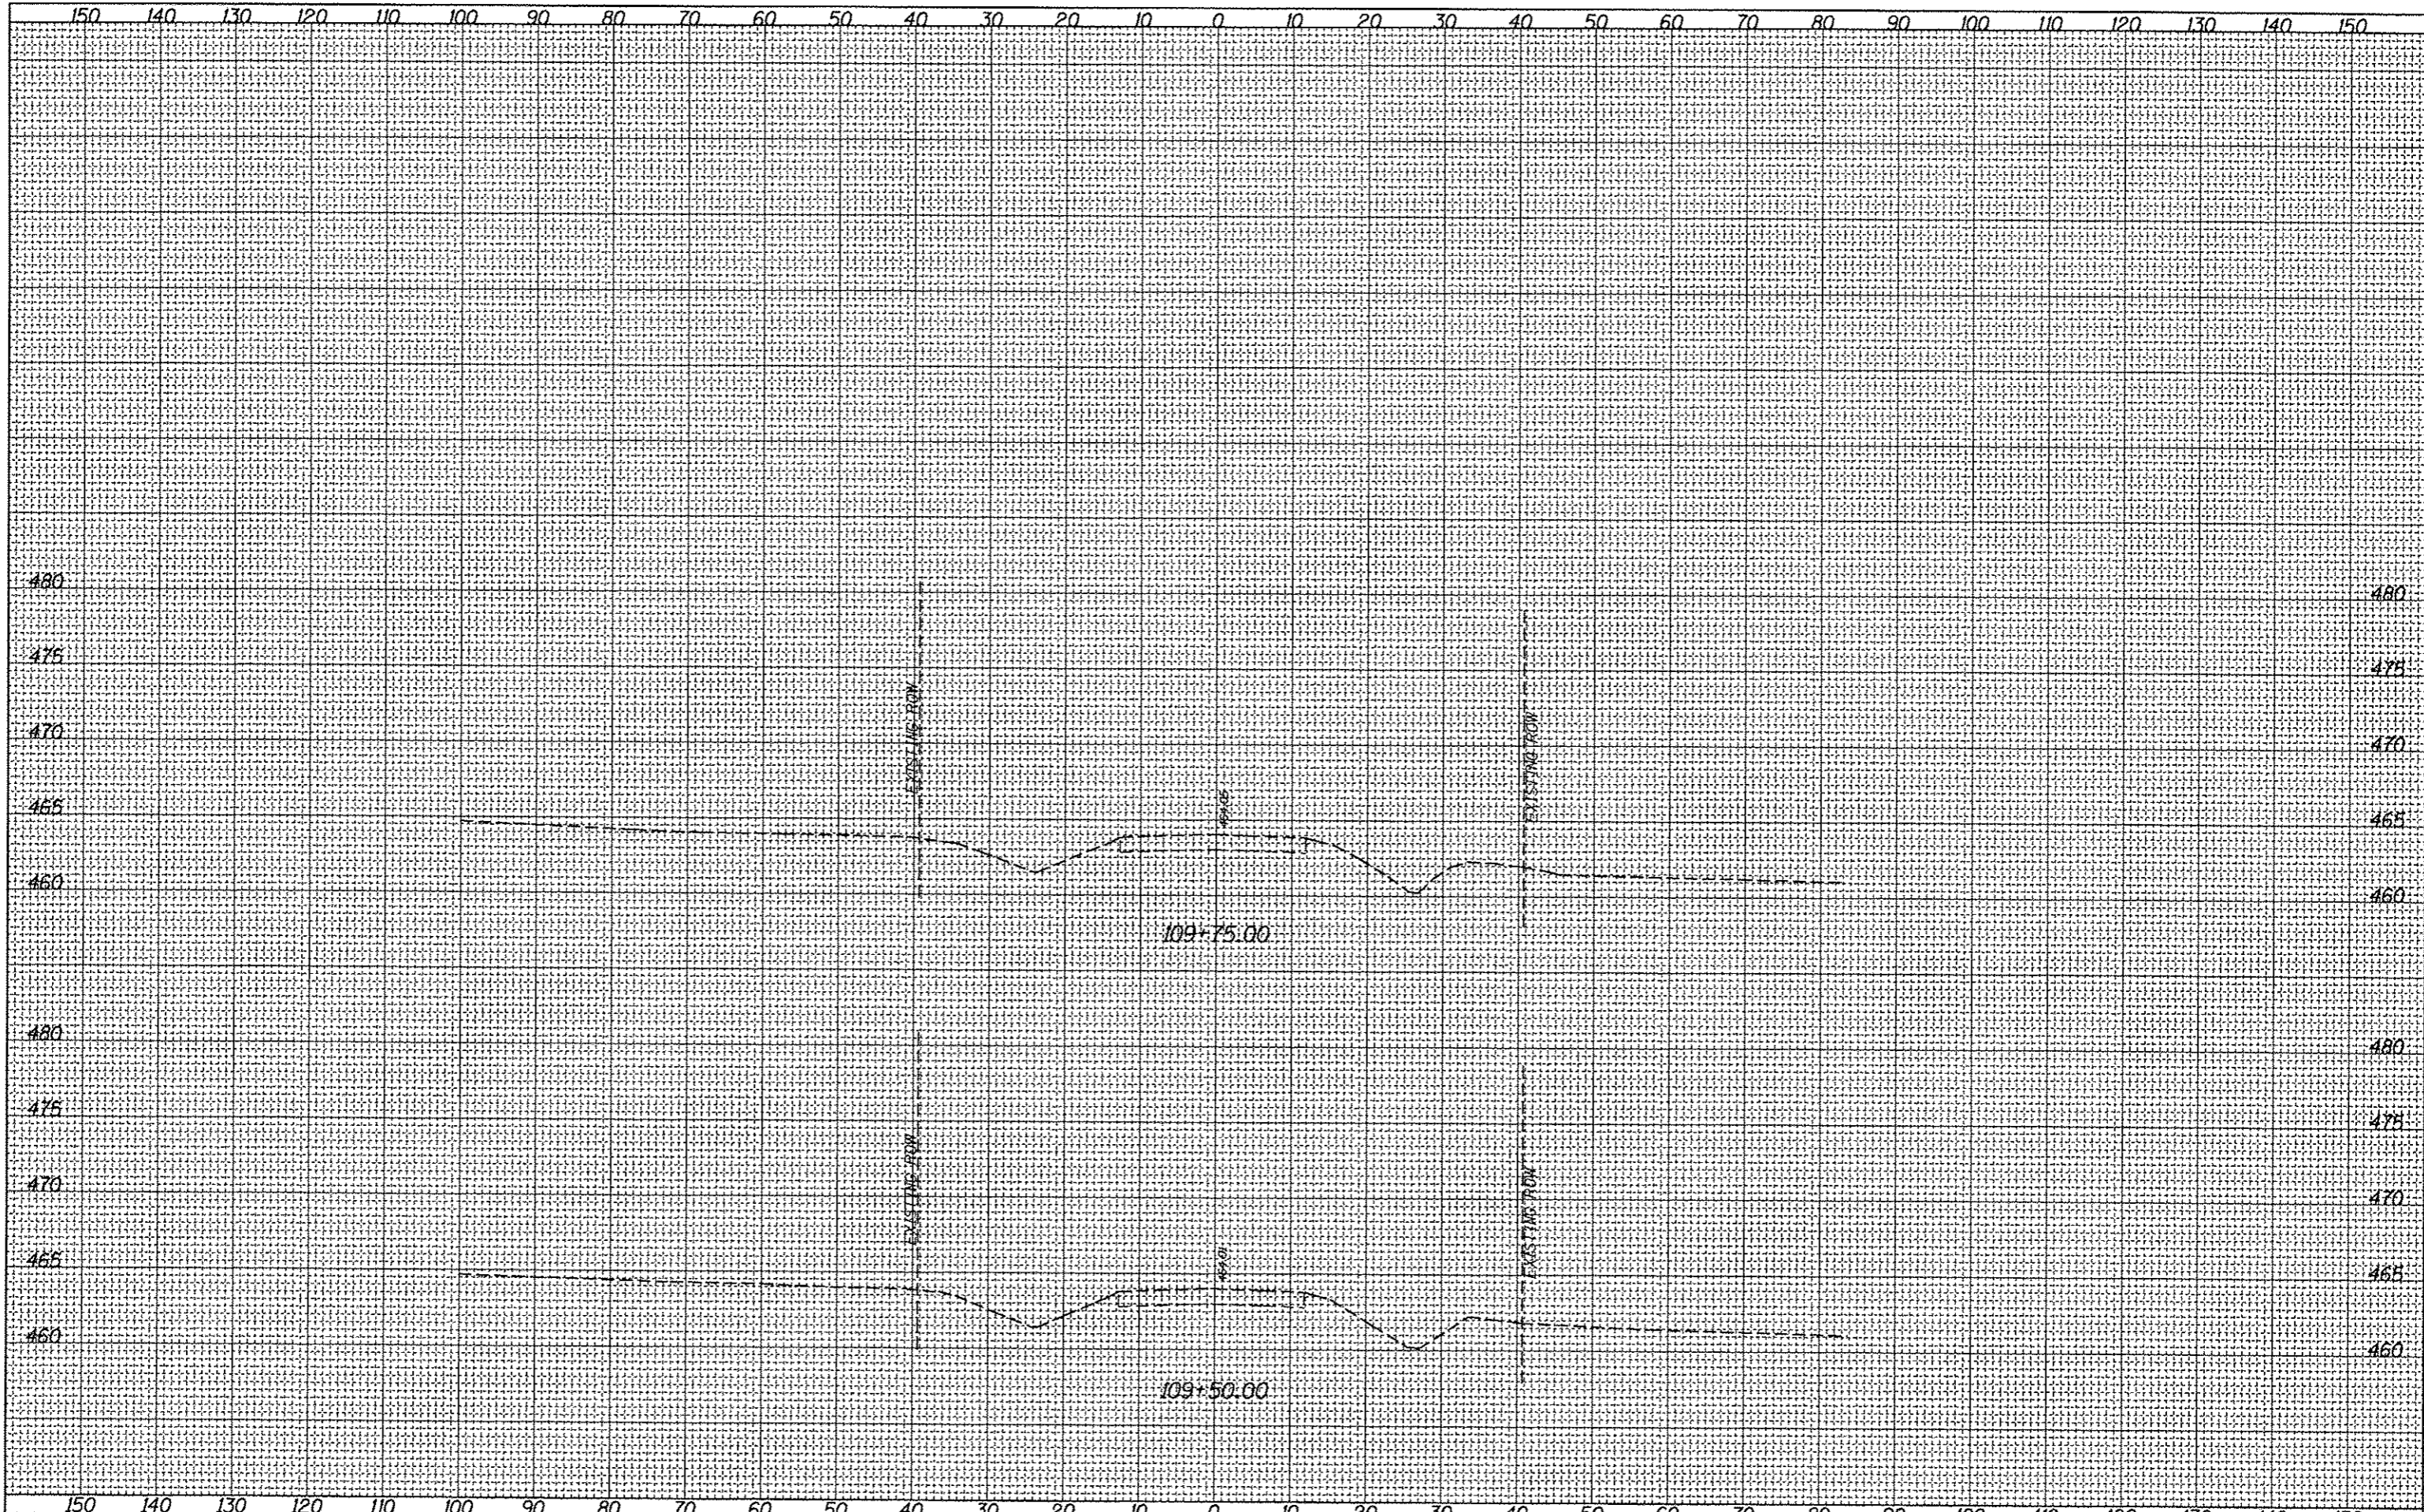

FILE NAME = c:\pv\work\p\dot\bar\gnd\d8168887\0876053-ht\kash15.dgn  
 USER NAME = bergnd  
 PLOT SCALE = 20.0000' / in.  
 PLOT DATE = 6/15/2012

DESIGNED -	REVISED -
DRAWN -	REVISED -
CHECKED -	REVISED -
DATE -	REVISED -

**STATE OF ILLINOIS  
DEPARTMENT OF TRANSPORTATION**

**RUNAROUND CROSS SECTIONS**  
 SCALE: SHEET 18 OF 18 SHEETS STA. 109+50.00 TO STA. 109+75.00

F.A.P. RTE.	SECTION	COUNTY	TOTAL SHEETS	SHEET NO.
327	21-1-1, 27-1	CLINTON	96	95
CONTRACT NO. T6D53			ILLINOIS FED. AID PROJECT	