0

0

0

0

## STATE OF ILLINOIS DEPARTMENT OF TRANSPORTATION

## DIST 8 TREE MIT 2019-) VARIOUS 6 3

#### D-98-057-18

LOCATION OF SECTION INDICATED THUS:-


STATE OF ILLINOIS DEPARTMENT OF TRANSPORTATION

PRINTED BY THE AUTHORITY OF THE STATE OF ILLINOIS

# **PROPOSED HIGHWAY PLANS**

**VARIOUS ROUTES SECTION DIST 8 TREE MIT 2019-1** TREE REMOVAL AND MITIGATION **VARIOUS COUNTIES** 

C-98-320-18

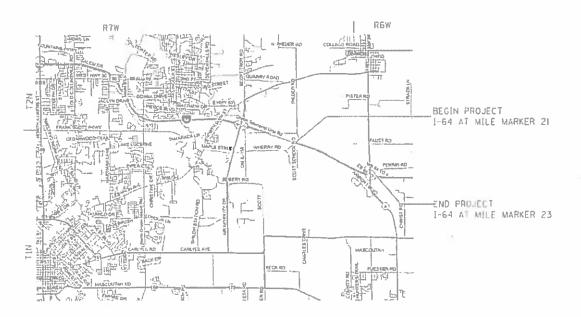

NOT TO SCALE

SEE PAGES 5%6 FOR DATAILED LOCATIONS ONLY GROSS-NET LENGTH = 0.01 MILE

FOR INDEX OF SHEETS, SEE SHEET NO. 2



**FULL SIZE PLANS HAVE BEEN PREPARED USING STANDARD** ENGINEERING SCALES. REDUCED SIZED PLANS WILL NOT CONFORM TO STANDARD SCALES, IN MAKING MEASUREMENTS ON REDUCED PLANS, THE ABOVE SCALES MAY BE USED.

JOINT UTILITY LOCATION INFORMATION FOR EXCAVATION 1-800-892-0123 OR 811

PROJECT ENGINEER HERVE GELIN (618)-346-3179 PROJECT MANAGER CECIL DOWNING (618)-346-3209

CONTRACT NO. 76L94

### INDEX OF SHEETS

- 1. COVER SHEET
- 2. INDEX OF SHEETS. HIGHWAY STANDARDS, GENERAL NOTES & COMMITMENTS
- 3. SUMMARY OF QUANTITIES
- 4. SCHEDULE OF QUANTITIES
- 5-6. LOCATION MAPS

### HIGHWAY STANDARDS

000001-06 001006

701001-02

701006-05

701901-07

#### GENERAL NOTES

1. ILLINOIS STATE LAW REQUIRES A 48-HOUR NOTICE TO BE GIVEN TO UTILITIES BEFORE DIGGING. FIELD MARKING OF FACILITIES MAY BE OBTAINED BY CONTACTING J.U.L.I.E. (1-800-892-0123 OR 811) OR FOR NON-MEMBERS THE UTILITY COMPANY DIRECTLY.

#### COMMITMENTS

CONTRACTOR SHALL CONTACT ERIC ALLAN SCHULER (618-394-2188) OR JASON ROECKENHAUS (618-593-4057) TO COORDINATE SPECIFIC TREE REMOVAL AND MITIGATION LOCATIONS.

TREES (3) INCH OR GREATER IN DIAMETER AT BREAST HEIGHT SHALL NOT BE CLEARED FROM APRIL 1 THROUGH SEPTEMBER 30.

STATE OF ILLINOIS
DEPARTMENT OF TRANSPORTATION

SCALE:

INDEX OF SHEETS, HIGHWAY STANDARDS

GENERAL NOTES & COMMITMENTS

SHEET \_\_\_ OF \_\_ SHEETS STA. \_\_\_\_ TO STA.

F.A. SECTION COUNTY TOTAL SHEETS NO.

VAR DIST 8 TREE MIT 2019-1 VARIOUS 6 2

CONTRACT NO. 76L94

84EBIDINTEG.IIIinois.gov.PWIDOT\Documents\IDOT Offices\District 8\Pro

100% STATE CONSTR. CODE

CODE NO.	ITEM	UNIT	TOTAL QUANTITY	NONE 0031 URBAN
20100110	TREE REMOVAL (6 TO 15 UNITS DIAMETER)	UNIT	121	121
20100210	TREE REMOVAL (OVER 15 UNITS DIAMETER)	UNIT	63	63
67100100	MOBILIZATION	L SUM	1	1
A2002714	TREE, CARYA OVATA (SHAGBARK HICKORY), 1-3/4" CALIPER, BALLED AND BURLAPPED	EACH	51	51
A2006914	TREE, QUERCUS PALUSTRIS (PIN OAK), 1-3/4" CALIPER, BALLED AND BURLAPPED	EACH	80	80
A2007122	TREE, QUERCUS RUBRA (RED OAK), 3" CALIPER, BALLED AND BURLAPPED	EACH	53	53

O84EBIDINTEG.illinois.gov.PWIDOT\Documents\IDOT Offices\District 8\Projects\D876L94\CAD

REV. - MS

USER NAME = jeffersonts	DESIGNED	REVISED					F.A RTF	SECTION	COUNTY	TOTAL SHEET
	DRAWN	REVISED	STATE OF ILLINOIS	SUMMARY OF QUANTITIES			VAR	DIST 8 TREE MIT 2019-1	VARIOUS	6 3
PLOT SCALE = 100.0719 / in.	CHECKED	REVISED	DEPARTMENT OF TRANSPORTATION						CONTRACT	NO. 76L94
PLOT DATE = 6/28/2018	DATE	REVISED		SCALE:	SHEET OF SHEETS STA	TO STA		ILLINOIS FED. A	ID PROJECT	

#### MITIGATION LOCATIONS TO BE DETERMINED BY RE AT A LATER DATE

I-64 SOUTH SHOULDER FROM MM 21 TO MM 23							
MARKED NUMBER	TREE REMOVAL 6 TO 15 UNITS DIAMETER (UNITS)	TREE REMOVAL OVER 15 UNITS DIAMETER (UNITS)					
1	24						
2	12						
3		4					
4		3					
5		2					
6	6						
TOTAL	42	9					

I-64 MEDIAN FROM MM 21 TO MM 23								
MARKED NUMBER	TREE REMOVAL 6 TO 15 UNITS DIAMETER (UNITS)	TREE REMOVAL OVER 15 UNITS DIAMETER (UNITS)						
1	20							
2	15							
3		20						
4		20						
5		5						
TOTAL	35	45						

I-64 NORTH SHOULDER FROM MM 21 TO MM 23								
MARKED NUMBER	TREE REMOVAL 6 TO 15 UNITS DIAMETER (UNITS)	TREE REMOVAL OVER 15 UNITS DIAMETER (UNITS)						
1	24							
2	12							
3		4						
4		3						
5		2						
6	8							
TOTAL	44	9						


TREE REMOVAL	TOTALS
TREE REMOVAL 6	TREE REMOVAL
TO 15 UNITS DIAMETER	OVER 15 UNITS DIAMETER
(UNITS)	(UNITS)
121	63

LOCATION	QUANTITY	TREE TYPE
I-64 FROM MM 21 TO MM 23	51	SHAGBARK HICKORY 1-3/4"
I-64 FROM MM 21 TO MM 23	80	PIN OAK 1-3/4"
I-64 FROM MM 21 TO MM 23	53	RED OAK 3"

USER NAME = jeffersonts	DESIGNED	REVISED	
	DRAWN	REVISED	
PLOT SCALE = 100.0117 / in.	CHECKED	REVISED	
PLOT DATE = 6/29/2018	DATE	REVISED	

STATE	OF ILLIN	IOIS
DEPARTMENT 0	F TRAN	SPORTATION

	F.A RTE	SECTION		COUNTY	TOTAL SHEETS	SHEET NO.
SCHEDULE OF QUANTITIES	VAR	DIST 8 TREE MIT 2019-1		VARIOUS	6	4
				CONTRACT	NO. 76	L94
SHEET OF SHEETS STA TO STA		ILLINOIS FED. AID PROJECT				

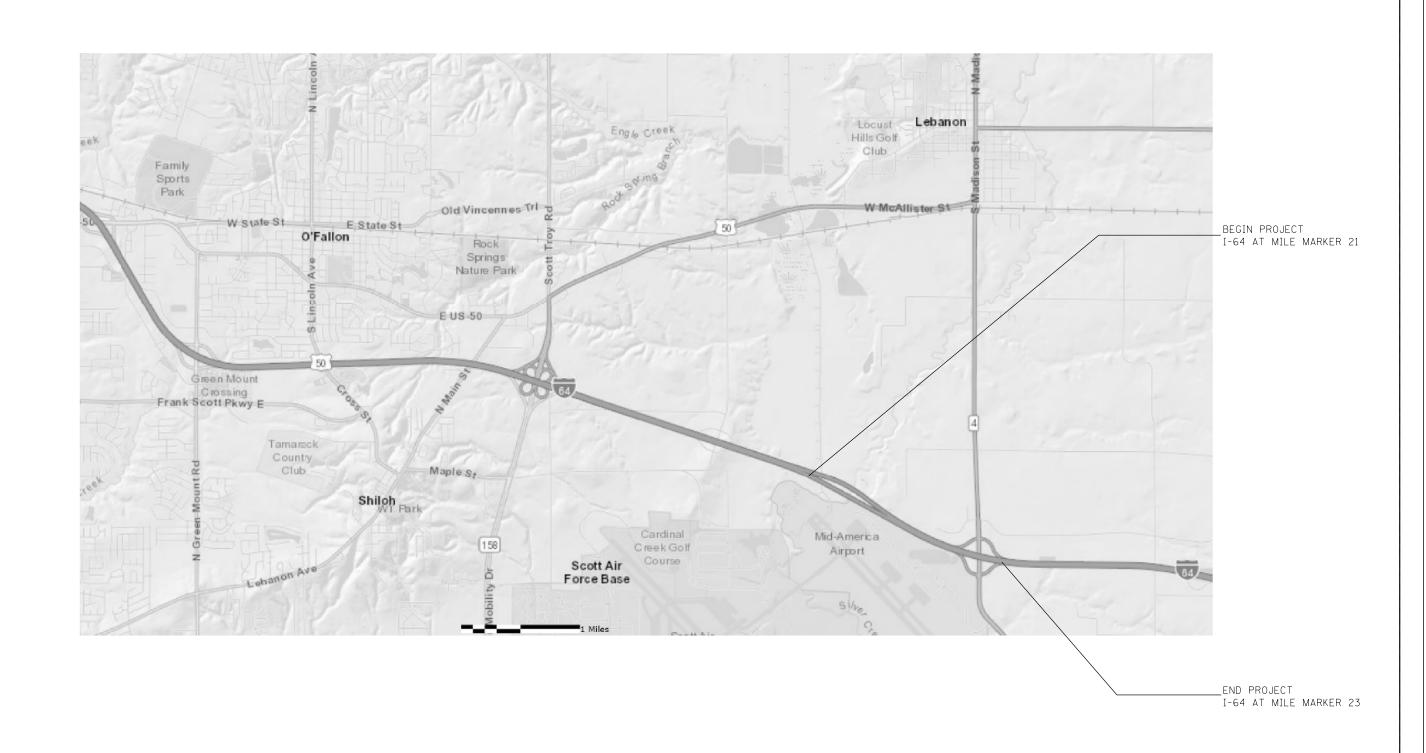

MODEL: \$MODELNAME\$

STATE OF ILLINOIS DEPARTMENT OF TRANSPORTATION

