
SECTION COUNTY 1360 0101BR-2 соок FED. ROAD DIST. NO. 1 ILLINOIS FED. AID PROJECT

CONTRACT NO. 60A65

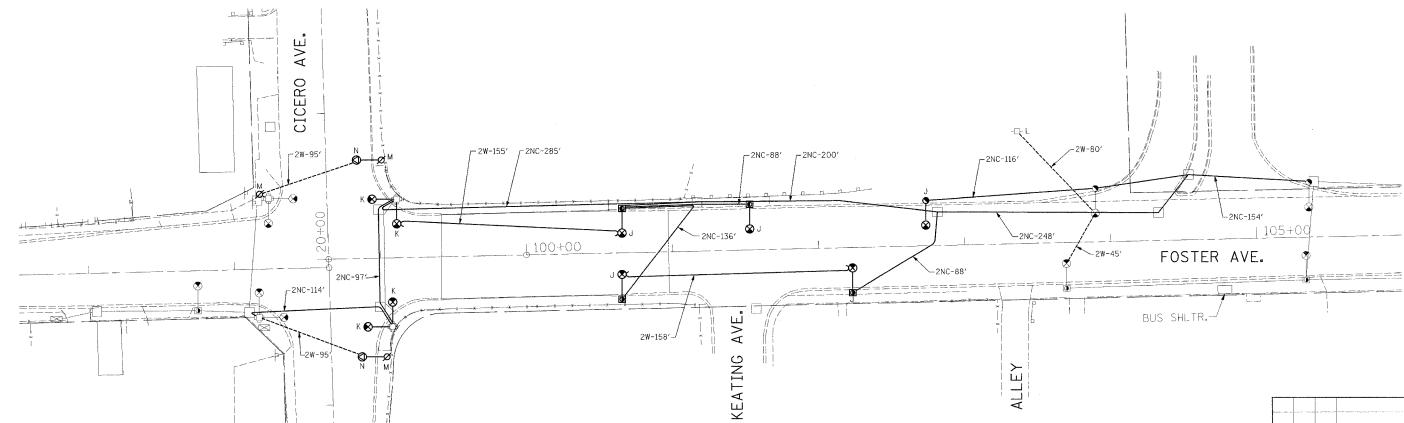



- J REMOVE EXISTING LIGHT POLE, MAST ARM, LUMINAIRE AND ANCHOR OR BALLAST HOUSING BASE AND BREAK DOWN FOUNDATION.
- K REMOVE EXISTING MAST ARM AND LUMINAIRE IN ACCORDANCE WITH THE TRAFFIC SIGNAL PLANS.
- L INSTALL 60A TEMPORARY LIGHTING CONTROLLER ON COMED POLE AS SHOWN ON SHEET E-08. THIS CONTROLLER SHALL BE DEACTIVATED PRIOR TO ACTIVATION OF THE PERMANENT LIGHTING; SEE NOTE 10.
- M FOR INFORMATION ONLY. REFER TO TEMPORARY TRAFFIC SIGNAL PLANS FOR EXACT TEMPORARY WOOD POLE LOCATION.
- N INSTALL TEMPORARY 15' MAST ARM (AS SPECIFIED IN THE TRAFFIC SIGNAL PLANS) WITH 400W LUMINAIRE ON TEMPORARY WOOD POLE. SEE TRAFFIC SIGNAL PLANS FOR EXACT POLE LOCATION.
- P INSTALL (2) WIRE RACKS ON THE EXISTING POLE FOR THE AERIAL CABLE. THESE RACKS ARE CONSIDERED INCEDENTAL TO THE COST OF THE AERIAL CABLE, AND NO ADDITIONAL COMPENSATION WILL BE ALLOWED. THESE RACKS SHALL BE REMOVED WHEN THE AERIAL CABLE IS REMOVED.

			REVISIONS
NO.	BY	DATE	DESCRIPTION

411 South Wells Street Suite 800 Chicago, Illinois 60607

FOSTER AVE. BRIDGE OVER 1-94

REMOVAL AND TEMPORARY PLANS

RJN GROUP, INC. 200 W. FRONT ST. WHEATON, IL 60187

CITY OF CHICAGO

DEPARTMENT OF TRANSPORTATION
DIVISION OF ENGINEERING
CITY OF CHICAGO

DEPT. OF STREETS AND SANITATION
DIVISION OF ELECTRICAL ENGINEERING
TOWNS OF THE PROPERTY OF THE PROPERTY

		DIVISION OF ELEC	
DRAWN	.JDM		SHEET
CHECKED	RES		
APPROVED			
DATE	JUNE	30, 2006	]

E-04