STATE OF ILLINOIS

DEPARTMENT OF TRANSPORTATION


DIVISION OF HIGHWAYS

PROPOSED HIGHWAY PLANS

F.A.I. ROUTE 55 (INTERSTATE 55)
BRIDGE WIDENING
AT CSX RAILROAD AND SUNNYLAND DRAIN

SECTION: 2006–031 BY PROJECT NO.:

WILL COUNTY C-91-440-06

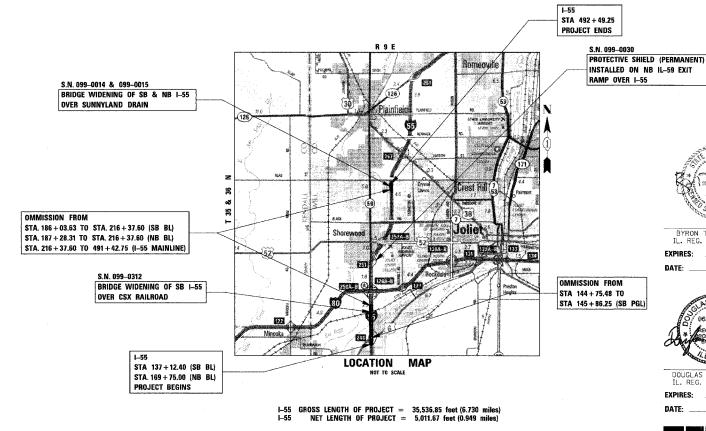

DYRON PERCENTIAL STREET

BYRON T. DANLEY, S.E.
IL. REG. NO. 081-004737

EXPIRES: 11/30/2006

DATE: 7 5 66

S D. 7/4 S D. 7

DOUGLAS D. HANSEN, P.E. IL. REG. NO. 062-045293

EXPIRES: 11/30/2007

DATE: 7/5/06

TERG.
TERG & ASSOCIATES, INC.
ENGINEERS/ARCHITECTS/PLANNERS
205 N. MICHIGAN AVE. CHICAGO, IL 6060

F.A.I. SECTION COUNTY TOTAL SHEET NO. 55 2006-031 BY WILL 137 1

D-91-093-05



STATE OF ILLINOIS
DEPARTMENT OF TRANSPORTATION
DIVISION OF HIGHWAYS

SUBMITTED

Time 22 20 06

Diane M. O'Keaplicy

DEPUTY DIRECTOR OF HIGHWAYS, REGION ENGINEER

August 18, 20 06

ENGINEER OF DESIGN AND ENVIRONMENT

August 18, 20 06

Multiple 20 06

Multiple

PRINTED BY THE AUTHORITY OF THE STATE OF ILLINOIS

0 100' 200' 300' — 1" = 100'
0 10' 20' 30' — 1" = 10'
0 50' 100'
0 50' 100' 1" = 40' .
0 50' 100' - 1" = 30'
0 100' - 1" = 20'

FOR INDEX OF SHEETS, SEE SHEET NO. 2

TRAFFIC DATA

US 6 to I-80 = 64,000

U.S. 52 to U.S. 30 = 60,000

DESIGN DESIGNATION:

ADT (2030):

POSTED SPEED:

MICROFILMED

REEL NUMBER
AWARDED
RESIDENT ENGINEER
AS BUILT CHANGES WERE MADE

FULL SIZE PLANS HAVE BEEN PREPARED USING STANDARD ENGINEERING SCALES. REDUCED SIZED PLANS WILL NOT CONFORM TO STANDARD SCALES. IN MAKING MEASUREMENTS ON REDUCED PLANS, THE ABOVE SCALES MAY BE USED.

J.U.L.I.E.
JOINT UTILITY LOCATION INFORMATION FOR EXCAVATION
1-800-892-0123

CONTRACT NO. 60B85