

F.A.I. RTE.	SECTION		С	OUNT	(	TOTAL SHEETS	SHEET NO.
55	2006-032	ВҮ		WILL	-	505	251
STA.			ТО	STA.			
FEO. R	OAD DIST. NO.	ILLIN	OIS	FED.	AID	PROJECT	

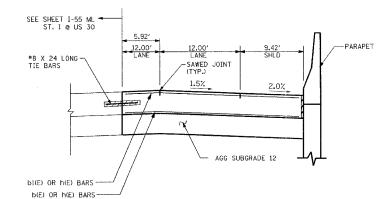

SECTION A-A: I-55 NB ST. II @ US 30

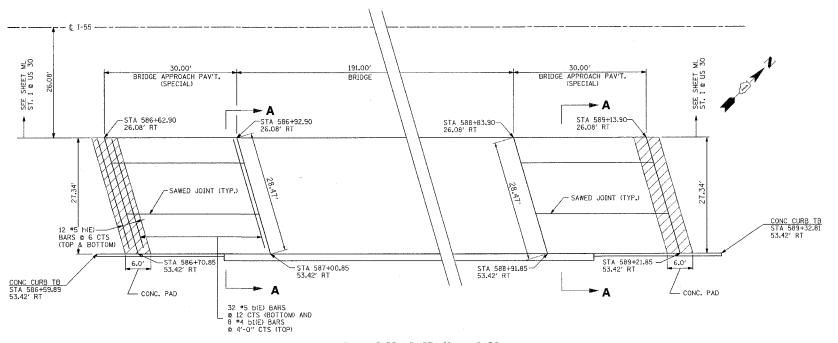

PLAN: I-55 NB ST. II @ US 30

## BILL OF MATERIALS I-55 NB SOTHWEST AT US30

Bar	No.	Size #	Length (feet)	Shape			
a (E)	56	9	30.99				
a <sub>1</sub> (E)	28	5	30.74				
a <sub>2</sub> (E)	28	4	6,76				
a <sub>3</sub> (E)	28	4	5.58				
Ь (E)	32	5	28.30				
b <sub>1</sub> (E)	8	4	28.30				
h (E)	24	5	28.30				
d (E)	-	-	-				
† (E)	-	-	-				

	, <u>-</u>	
Item	Unit	Total
Concrete Structures	Cu Yd	38.0
Reinforcement Bars, Epoxy Coated	Pound	8,821
Preformed Joint Seal	Foot	30.1
Polyethylene Bond Breaker	Sq Yd	19.1
Concrete Pad	Sq Yd	19.1
Bridge Approach Pavement (Special)	Sq Yd	91.1
Tie Bars	Each	-
Aggregate Subgrade 12"	Sa Yd	91.1

## BILL OF MATERIALS I-55 NB NORTHEAST AT US 30

Bar	No.	Size #	Length (feet)	Shape
a (E)	56	9	30.99	
o <sub>1</sub> (E)	28	5	30.74	
a <sub>2</sub> (E)	28	4	6.76	
a <sub>3</sub> (E)	28	4	5.58	
b (E)	32	5	28.30	
b <sub>1</sub> (E)	8	4	28.30	
h (E)	24	5	28,30	
d (E)	-	-	-	
† (E)		-	-	

	· · · · · · · · · · · · · · · · · · ·		
		,	
	Item	Unit	Total
*	Concrete Structures	Cu Yd	38.0
*	Reinforcement Bars, Epoxy Coated	Pound	8,821
*	Preformed Joint Seal	Foot	30,1
*	Polyethylene Bond Breaker	Sq Yd	19.1
*	Concrete Pad	Sq Yd	19.1
*	Bridge Approach Pavement (Special)	Sq Yd	91.1
*	Tie Bars	Each	-
*	Aggregate Subgrade 12"	Sq Yd	91.1

\* ITEM INCLUDED IN THE COST OF BRIDGE APPROACH PAVEMENT (SPECIAL).

- 1. ALL DIMENSIONS ARE IN FEET (1) UNLESS OTHERWISE NOTED.
- 2. ALL REINFORCING BARS SHALL BE EPOXY COATED.
- DETAILING NOT SHOWN ON THIS SHEET SHALL CONFORM TO STATE STANDARD 420401 (BRIDGE APPROACH PAVEMENT).
- 4.THE UNIT PRICE BID FOR BRIDGE APPROACH PAVEMENT (SPECIAL) SHALL INCLUDE TIE BARS, PREFORMED JOINT SEAL, POLYETHYLENE BOND BREAKER, AGGREGATE SUBGRADE, REINFORCEMENT BARS, THE CONCRETE PAD (INCLUDING REINFORCEMENT AND EXCAVATION), CONCRETE BARRIERS (INCLUDING ALL CONCRETE AND REINFORCEMENT), AND ALL OTHER ITEMS NECESSARY TO COMPLETE THIS ITEM OF WORK.

ILLINOIS DEPARTMENT OF TRANSPORTATION
FAI ROUTE 55
US 30 (PLAINFIELD ROAD) TO LILY CACHE SLOUGH

ROADWAY DETAILS BRIDGE APPROACH PAV'T (SPECIAL) NB 1-55 OVER US 30 (STAGE II)

SCALE: N.T.S

DATE 07/21/06

DRAWN BY GJF CHECKED BY DDH

TENG

TENG & ASSOCIATES, INC. ENGINEERS/ARCHITECTS/PLANNERS CHICAGO, ILLINOIS

DATE \* \*DATE\*
NAME = \*FILEL\*
SCALE = \*SCALE\*
NAME = \*USER\* PLOT I