



F.A.P. RTE.	SECTION	COUNTY	TOTAL SHEETS	SHEET NO.
589	(26-150M)	ROCK ISLAND	116	7
STA.		TO STA.		
FED. ROAD DIST. NO.		ILLINOIS	FED. AID PROJECT	

TYPICAL SECTIONS

STA. 1237+21.18 - STA. 1240+00.00
 BRIDGE OMISSION STA. 1238+22 - STA. 1238+95

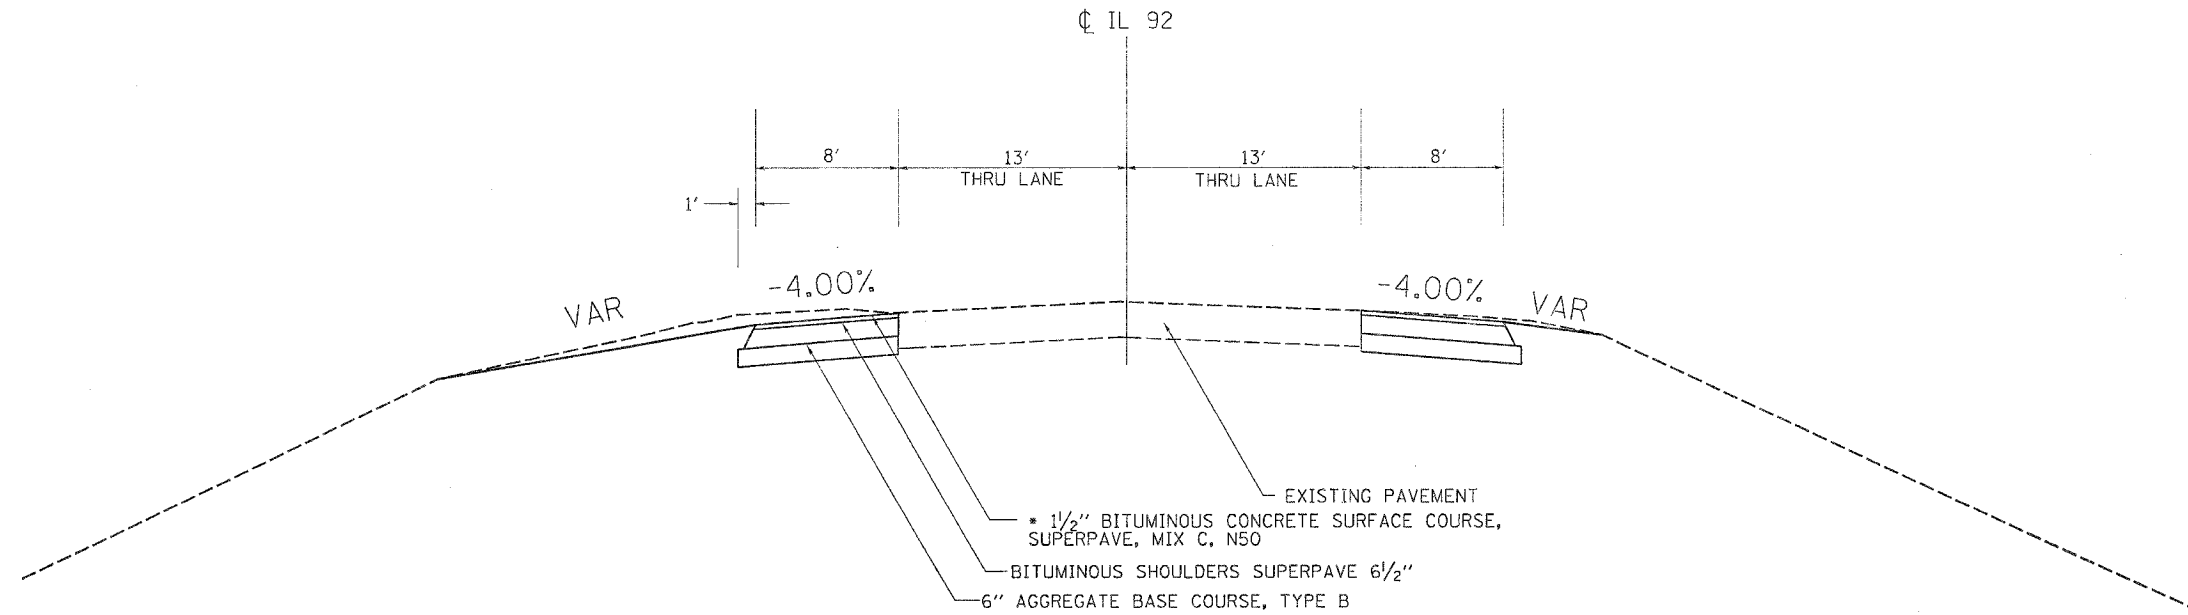

STA. 1240+00.00 - STA. 1240+83.80

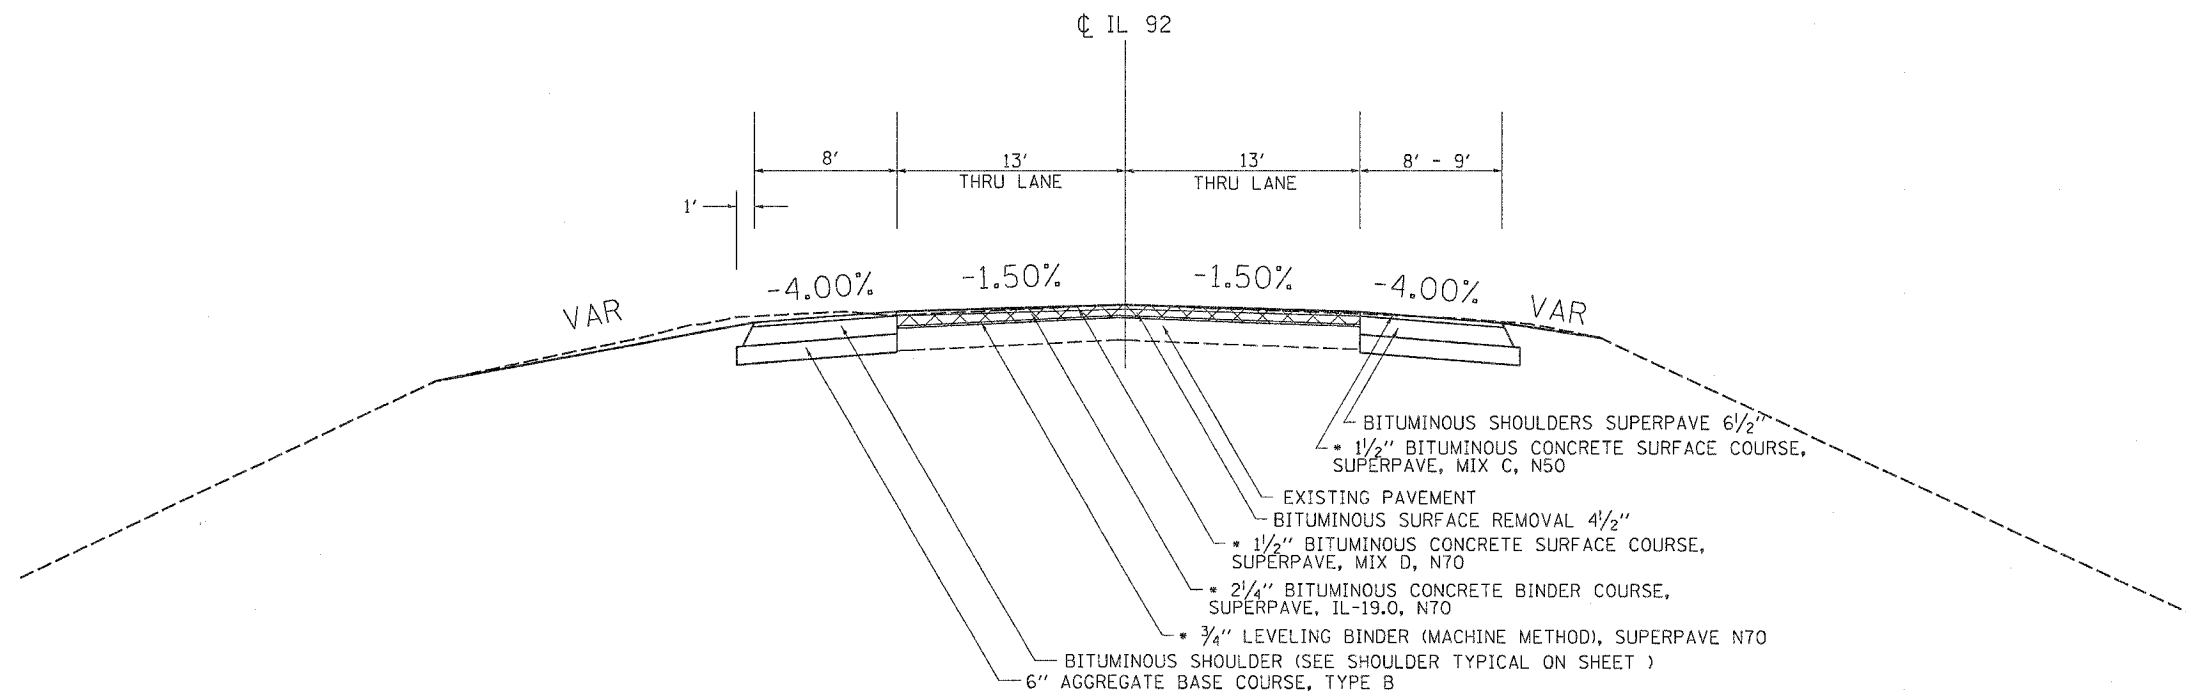

* = 112 LB/SY/IN

PLOT DATE = Wed Jun 21 13:11:17 2006
 PLOT NAME = c:\pwork\64a46\1238\1238typ.dgn
 PLOT SCALE = 1" = 20'
 USER NAME = meglilj