


F.A.P. RTE.	SECTION	COUNTY	TOTAL SHEETS	SHEET NO.
599	026-150IM	ROCK ISLAND	116	12
STA.		TO STA.		
FED. ROAD DIST. NO.		ILLINOIS FED. AID PROJECT		

TYPICAL SECTIONS

STA. 1259+60.53 - STA. 1264+51.06

CL IL 92

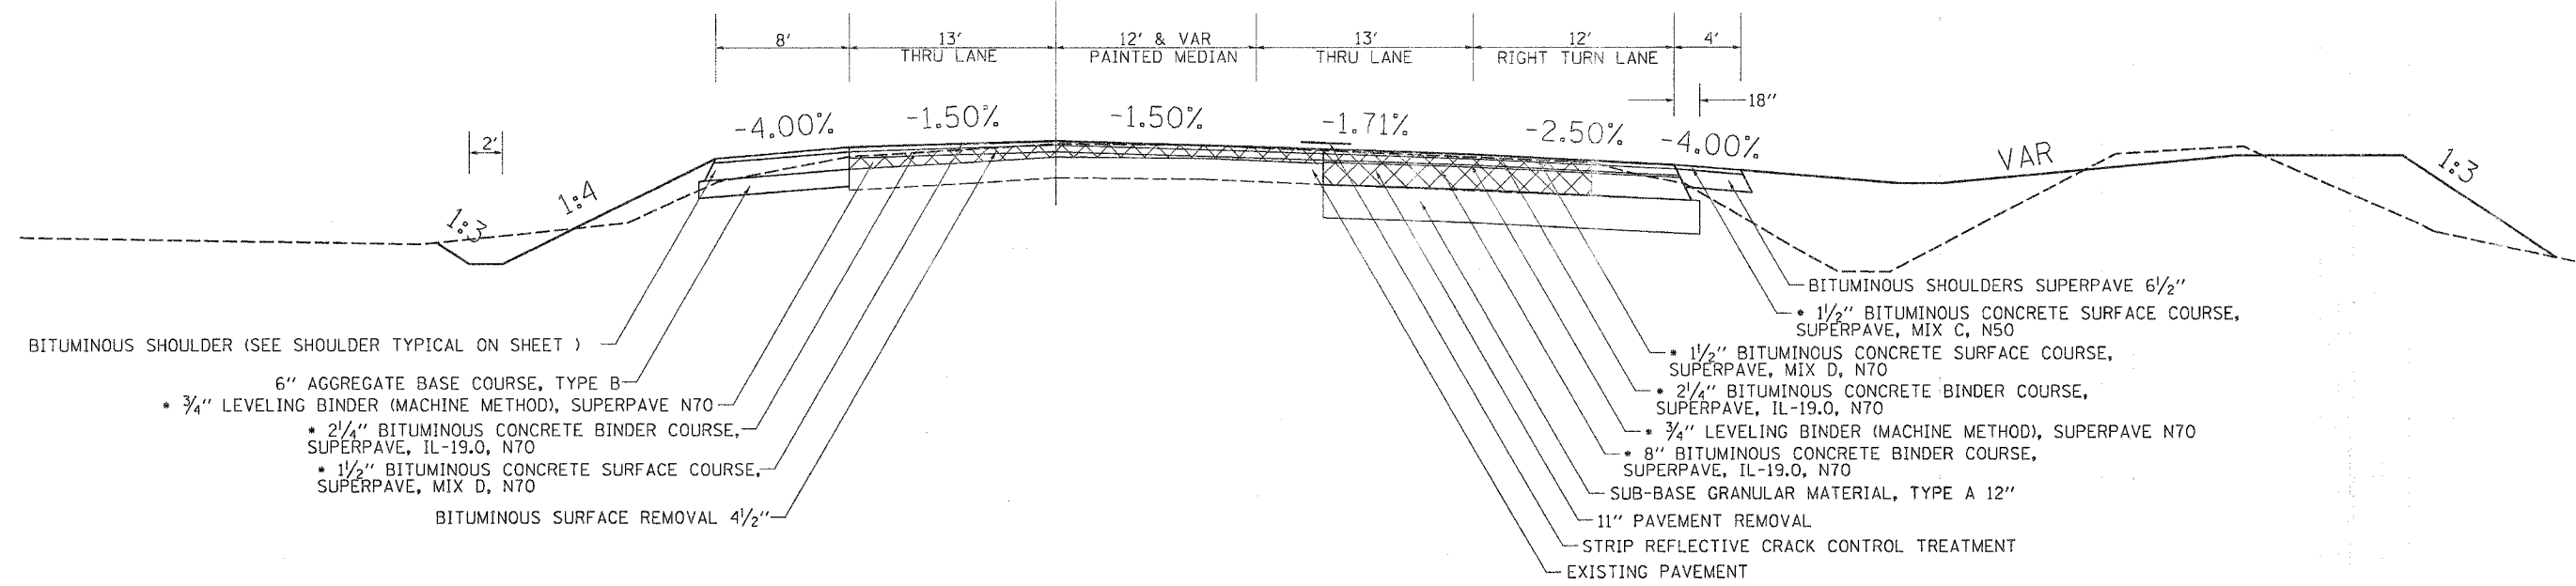


BITUMINOUS SHOULDER (SEE SHOULDER TYPICAL ON SHEET)

- 6" AGGREGATE BASE COURSE, TYPE B
- 3/4" LEVELING BINDER (MACHINE METHOD), SUPERPAVE N70
- 2 1/4" BITUMINOUS CONCRETE BINDER COURSE, SUPERPAVE, IL-19.0, N70
- 1 1/2" BITUMINOUS CONCRETE SURFACE COURSE, SUPERPAVE, MIX D, N70

BITUMINOUS SURFACE REMOVAL 4 1/2"

STA. 1264+51.06 - STA. 1267+53.79

CL IL 92

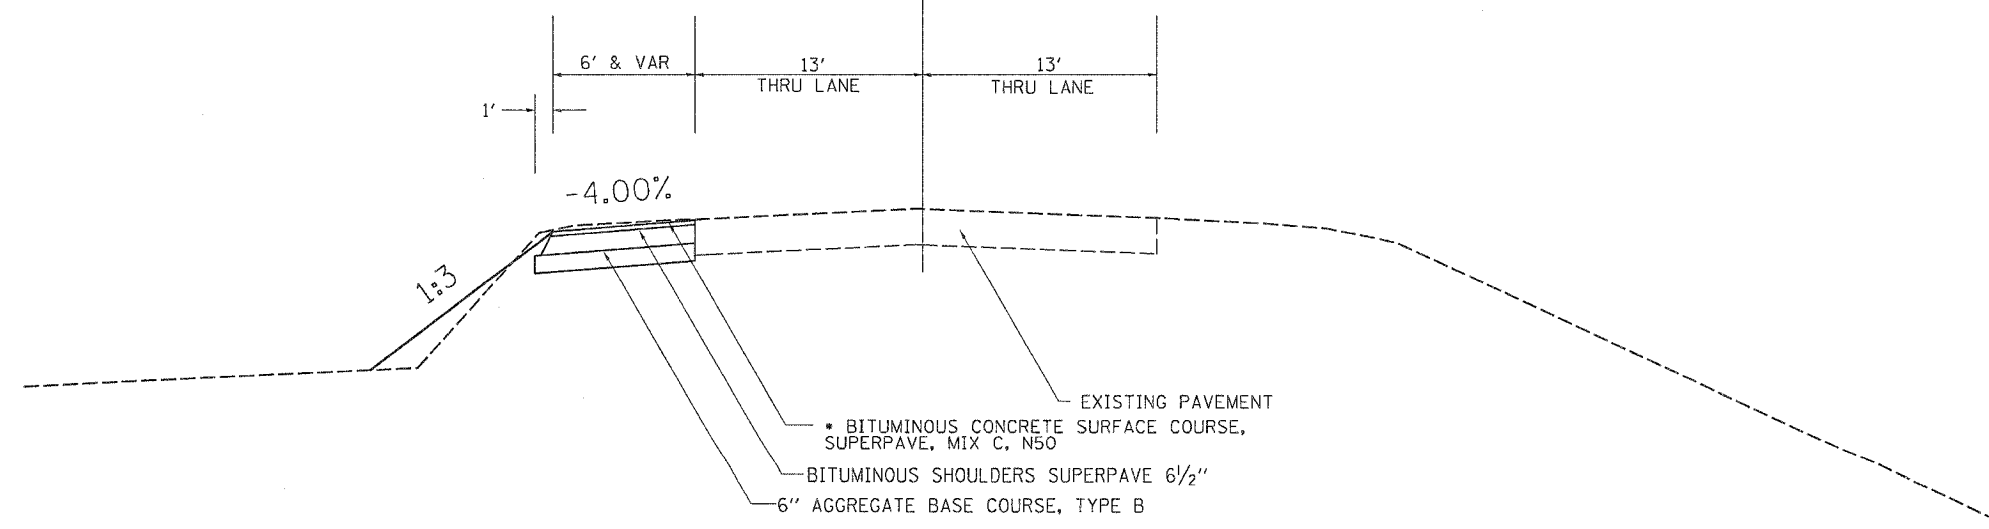

- BITUMINOUS CONCRETE SURFACE COURSE, SUPERPAVE, MIX C, N50
- BITUMINOUS SHOULDERS SUPERPAVE 6 1/2"
- 6" AGGREGATE BASE COURSE, TYPE B

PLOT DATE = Wed Jun 21 13:11:17 2006
 FILE NAME = c:\p\projects\6287781\4857841.psd
 PLOT SCALE = 50.0000 / IN.
 USER NAME = mgallu

* = 112 LB/SY/IN