


F.A.P. RTE.	SECTION	COUNTY	TOTAL SHEETS	SHEET NO.
599	(26-15D)M	ROCK ISLAND	116	13
STA.		TO STA.		
FED. ROAD DIST. NO.	ILLINOIS	FED. AID PROJECT		


TYPICAL SECTIONS

STA. 97+50.00 - STA. 100+00.00


☐ TURKEY HOLLOW ROAD

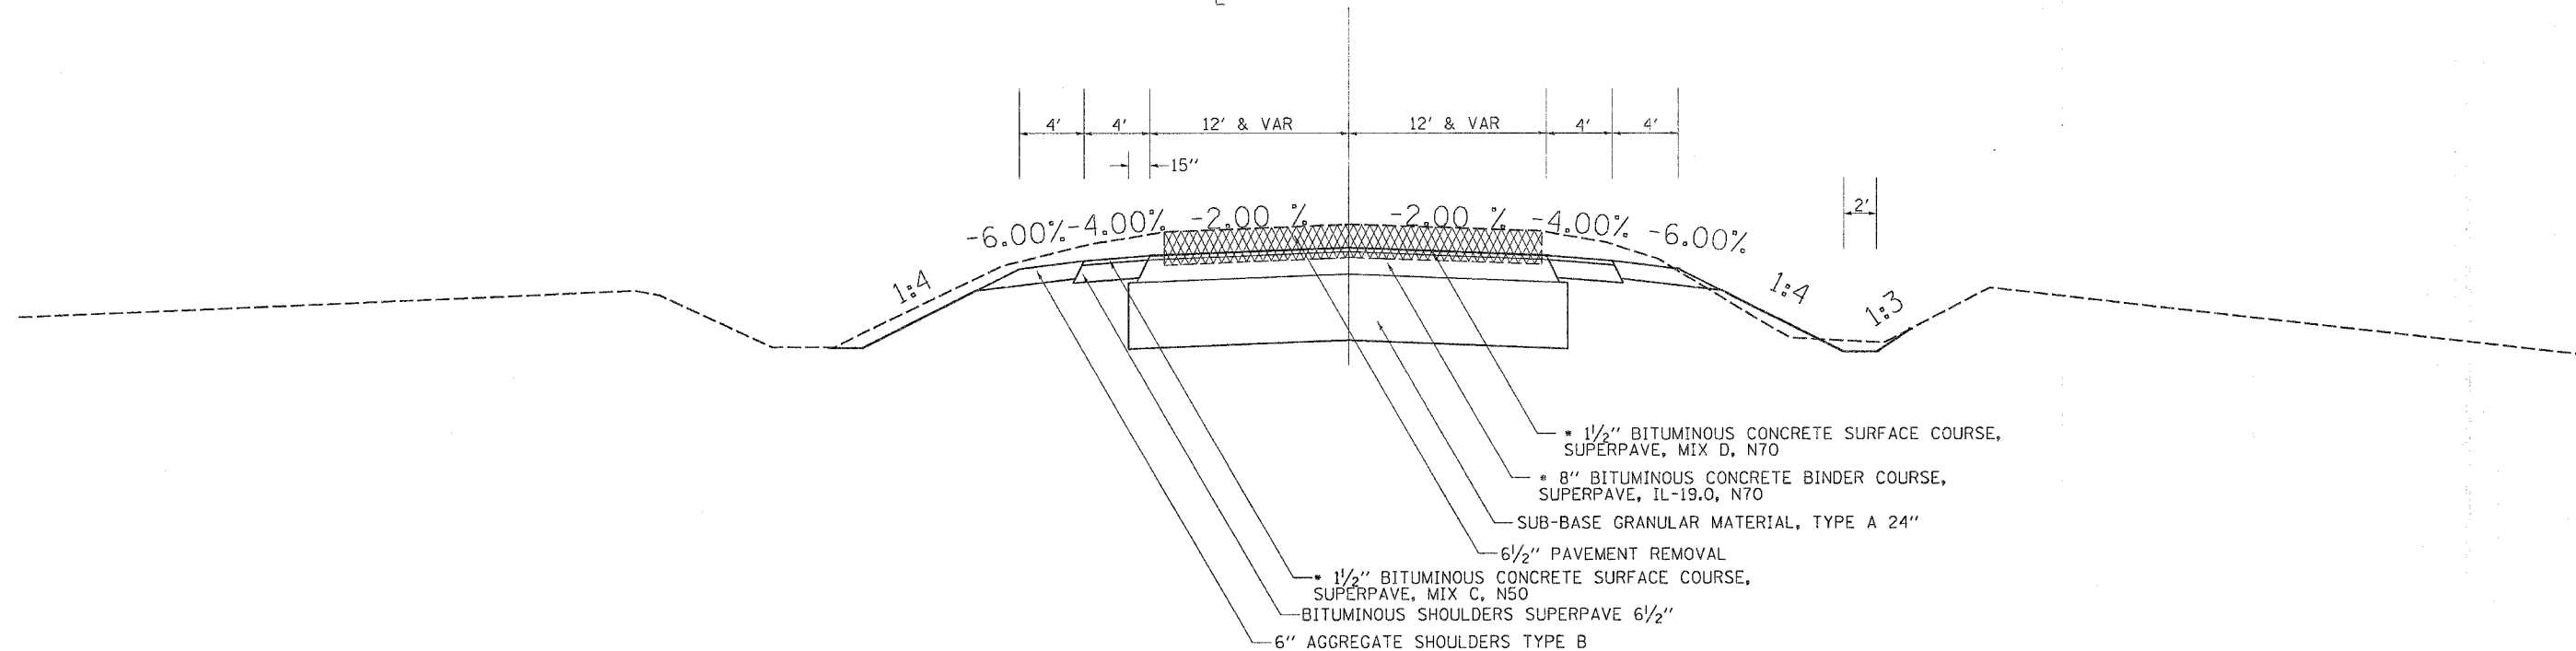

CROSS SLOPE ADJUSTMENT
EXISTING NORTH LANE CROSS SLOPE TOO FLAT

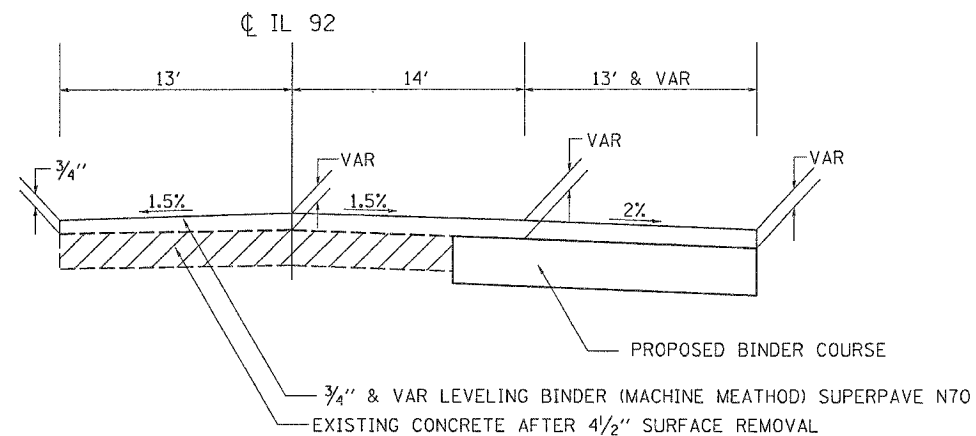

CROSS SLOPE ADJUSTMENT
EXISTING SOUTH LANE CROSS SLOPE TOO FLAT

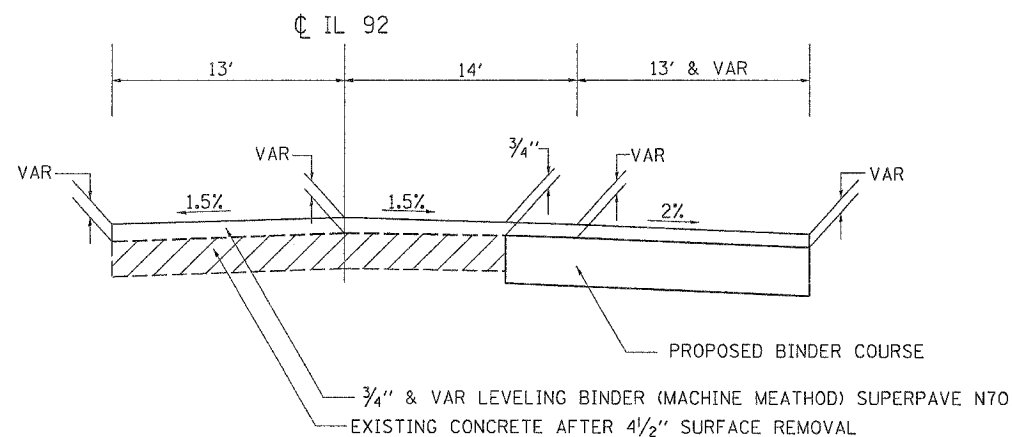

PLOT DATE = Wed Jun 21 13:11:17 2006
 USER = ...
 PLOT SCALE = ...
 USER NAME = ...

• = 112 LB/SY/IN