


STAGING DETAILS

CONTRACT NO. 64A46

F.A.P. RTE.	SECTION	COUNTY	TOTAL SHEETS	SHEET NO.
595	(26-150)M	ROCK ISLAND	116	35
STA.		TO STA.		
FED. ROAD DIST. NO.	ILLINOIS	FED. AID PROJECT		

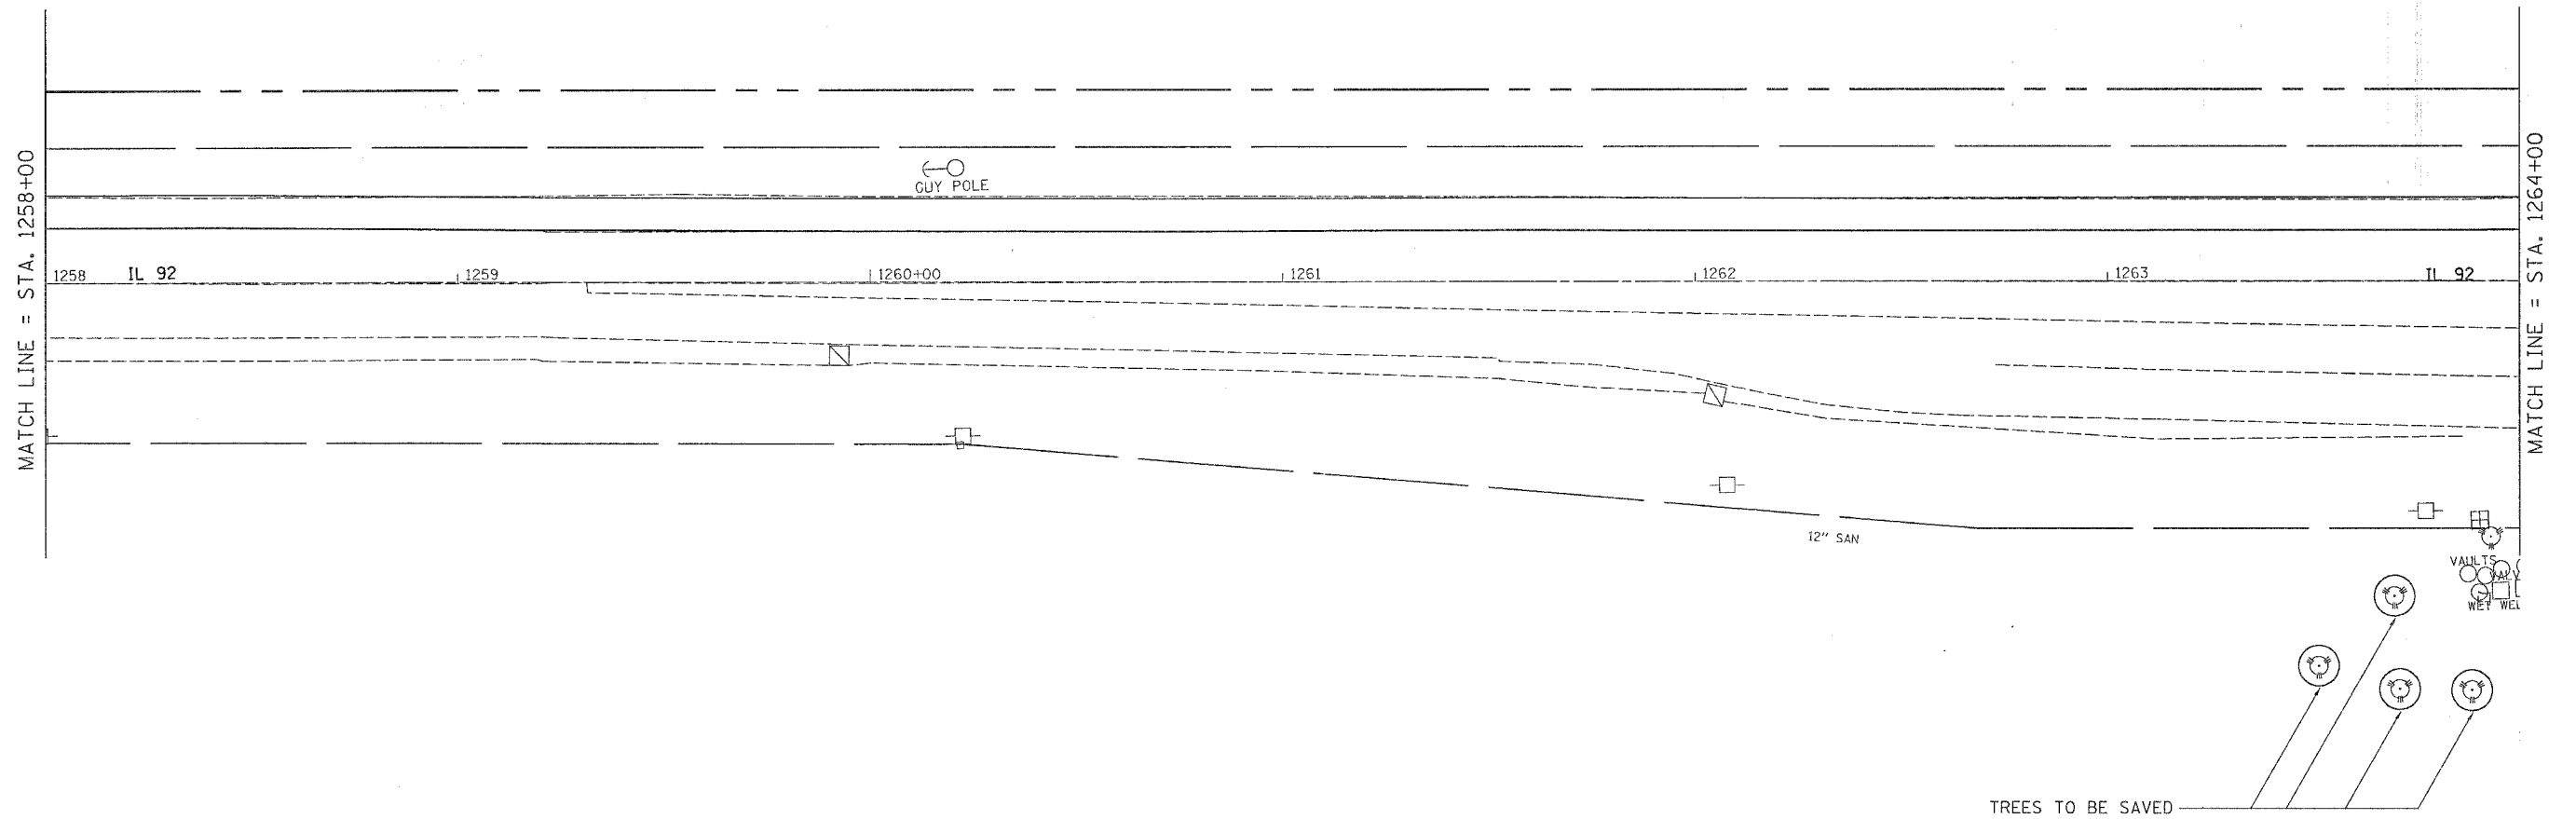

TREES TO BE SAVED

REVISIONS	
NAME	DATE

ILLINOIS DEPARTMENT OF TRANSPORTATION

SCALE: VERT. _____
 HORIZ. _____

DATE _____

DRAWN BY _____
 CHECKED BY _____

STAGE 1 DETAILS

PLT DATE = Wed Jun 21 11:05:21 2006
 FILE NAME = c:\projects\628794\628794.dgn
 USER NAME = megluj