



F.A.P. RTE.	SECTION	COUNTY	TOTAL SHEETS	SHEET NO.
595	(26-150)M	ROCK ISLAND	116	38
STA.		TO STA.		
FED. ROAD DIST. NO.		ILLINOIS FED. AID PROJECT		

STAGING DETAILS

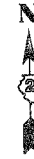

STAGE 2:

STAGE 2 WORK SHALL INCLUDE FULL DEPTH PAVEMENT REMOVAL, PAVEMENT WIDENING, INSTALLATION OF END SECTION ON SOUTH SIDE OF CULVERT, AND GRADING ALONG THE SOUTH SIDE OF IL 92 IN THE AREAS SPECIFIED ON THE STAGING SHEETS. TRAFFIC WILL BE SHIFTED TO THE NORTH UTILIZING THE NEWLY CONSTRUCTED BITUMINOUS SHOULDER. TRAFFIC CONTROL AND PROTECTION SHALL BE SET UP AND PAID FOR ACCORDING TO STANDARD 701331

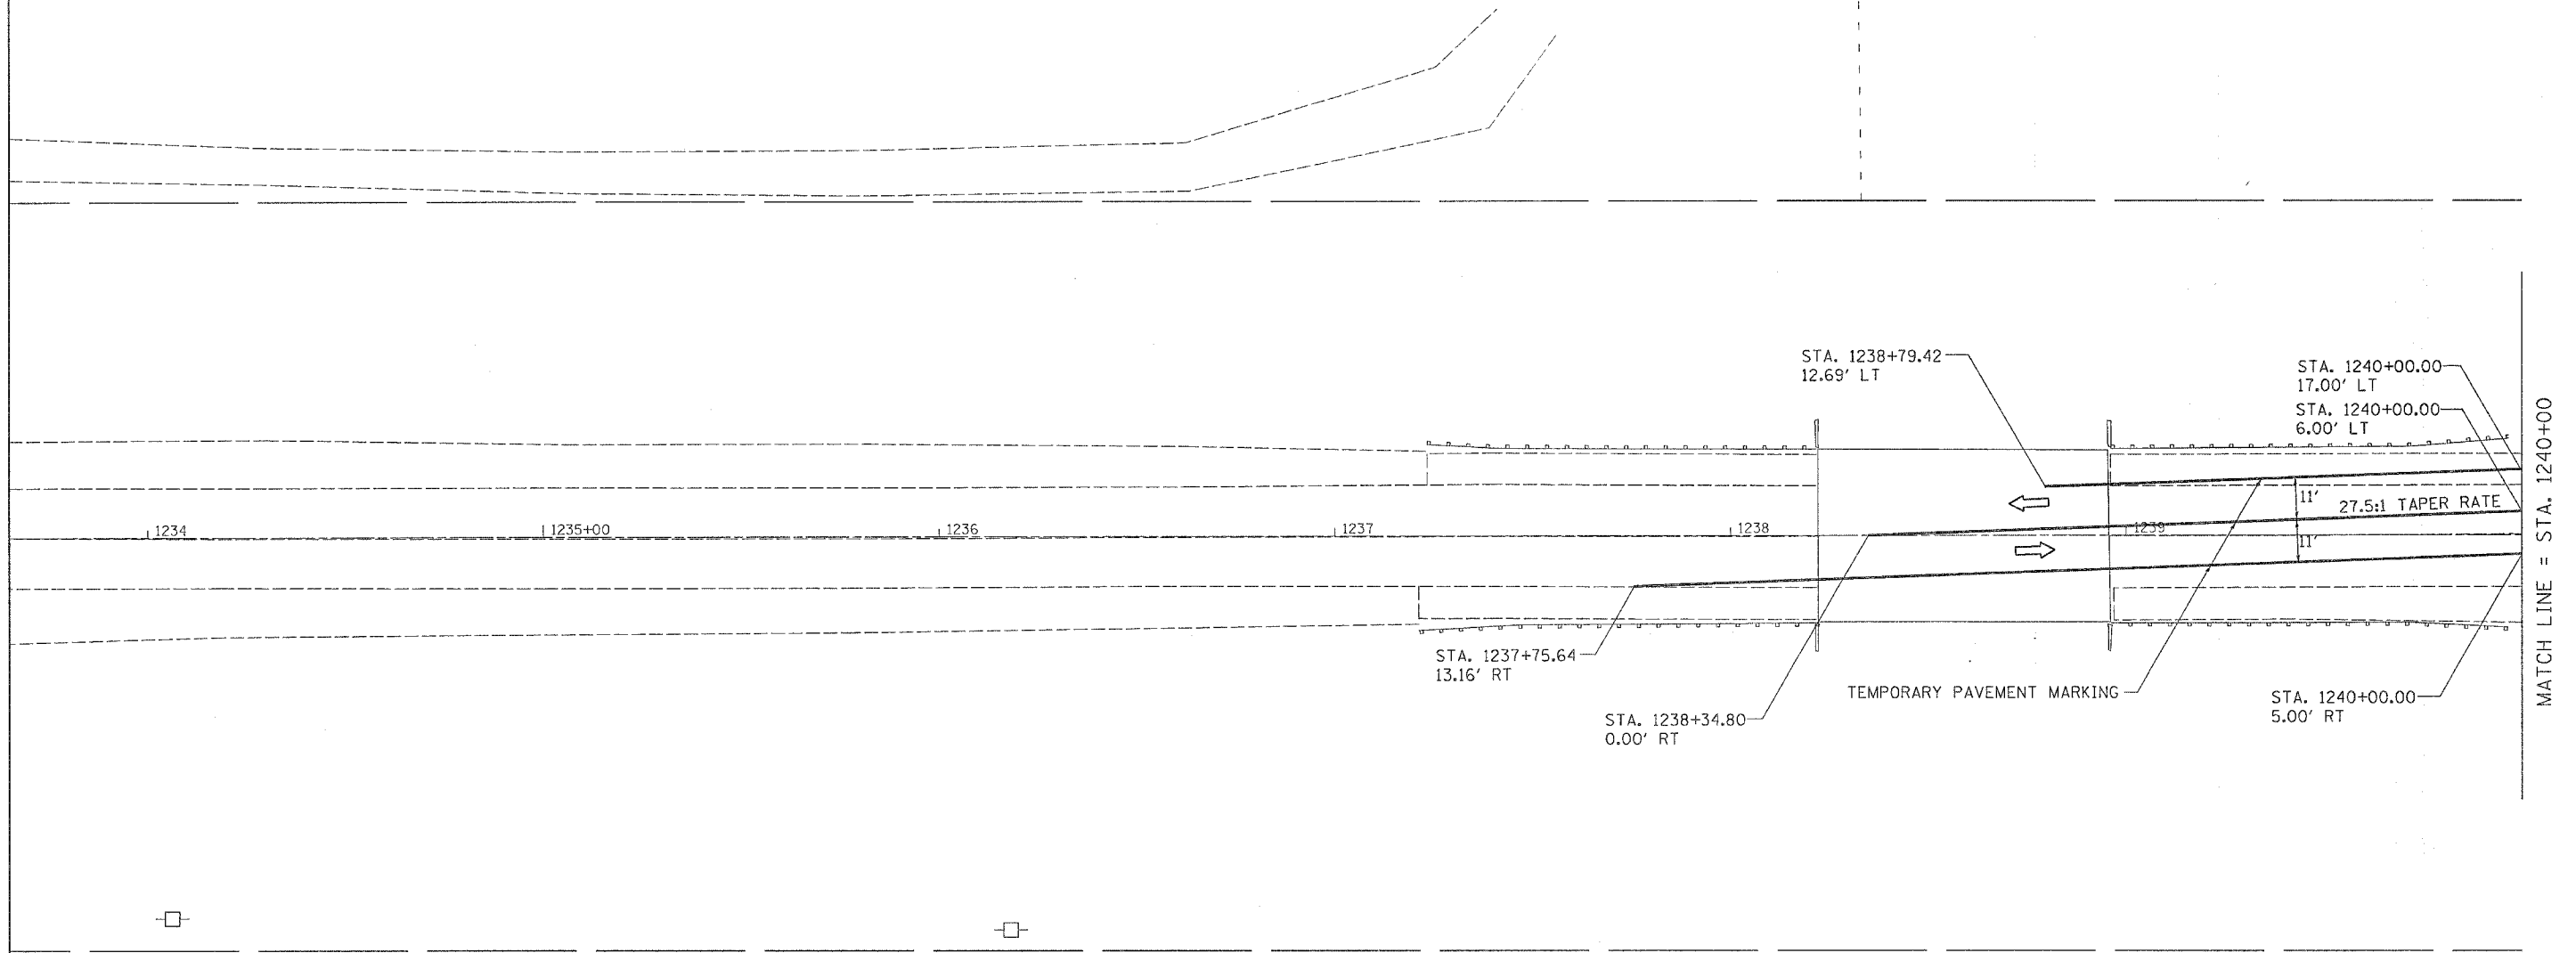

PLOT DATE = Wed Jun 21 11:09:23 2006
 FILE NAME = c:\projects\p20786\123786.dwg
 PLOT SCALE = 20:0000 / IN.
 USER NAME = megillj

REVISIONS		ILLINOIS DEPARTMENT OF TRANSPORTATION
NAME	DATE	
		SCALE: VERT. / HORIZ. / DATE
DRAWN BY		CHECKED BY