


# STAGING DETAILS

CONTRACT NO. 64A46			
F.A.P. RTE. 1	SECTION	COUNTY	TOTAL SHEET NO.
599	(26-15DM)	ROCK ISLAND	116 3 <sup>rd</sup>
STA.	TO STA.		
FED. ROAD DIST. NO.	ILLINOIS	FED. AID PROJECT	

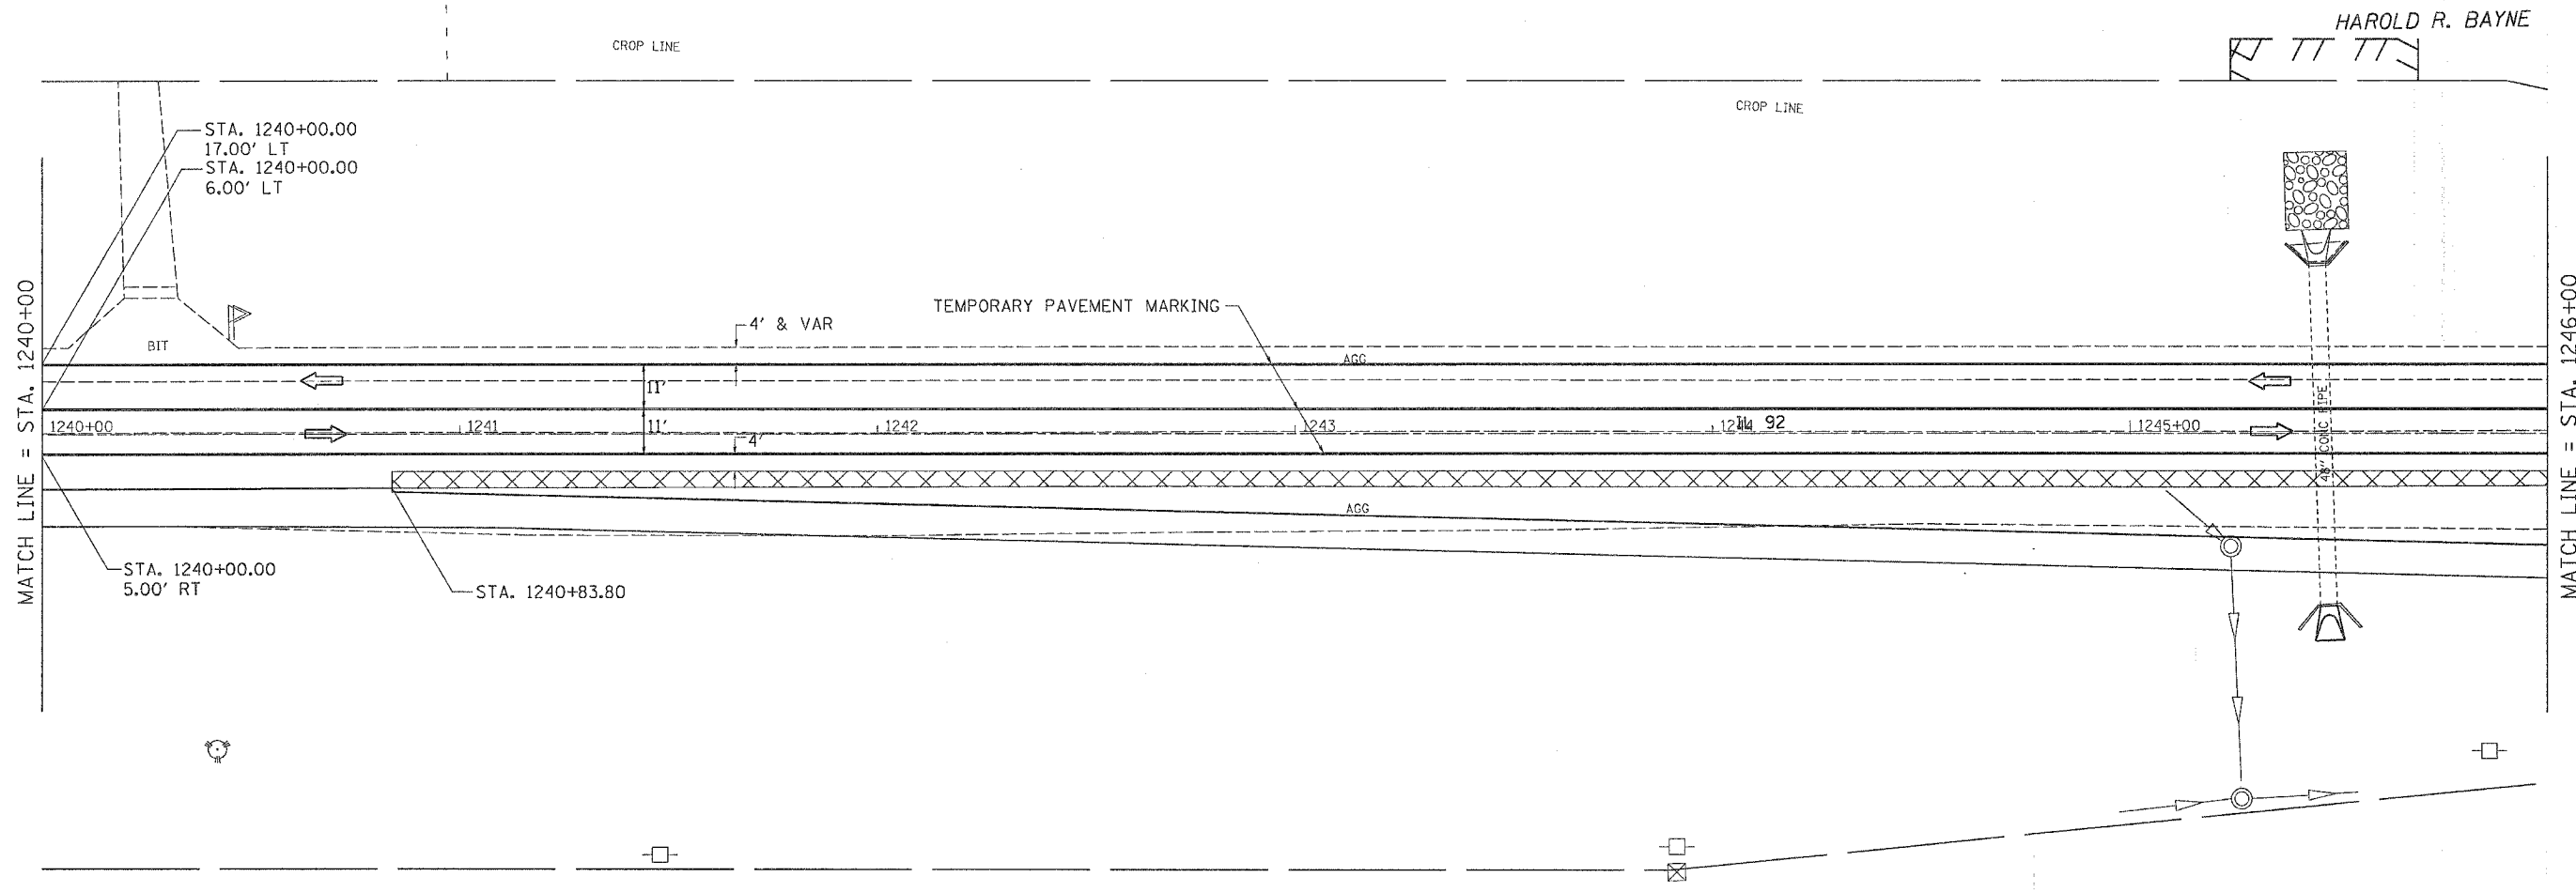

HAROLD R. BAYNE



JAMES E. LAWSON

PLOT DATE = Wed Jun 21 11:09:21 2006  
 FILE NAME = c:\p\060635\020578A\087844.dgn  
 PLOT SCALE = 20.0000' / IN.  
 USER NAME = meg111

REVISIONS	
NAME	DATE

ILLINOIS DEPARTMENT OF TRANSPORTATION	
SCALE: VERT.	DRAWN BY
DATE	CHECKED BY

**STAGE 2 DETAILS**