


# STAGING DETAILS

CONTRACT NO. 64A46

F.A. RTE.	SECTION	COUNTY	TOTAL SHEETS	SHEET NO.
599	(26-150)M	ROCK ISLAND	116	40
STA.		TO STA.		
FED. ROAD DIST. NO.		ILLINOIS FED. AID PROJECT		

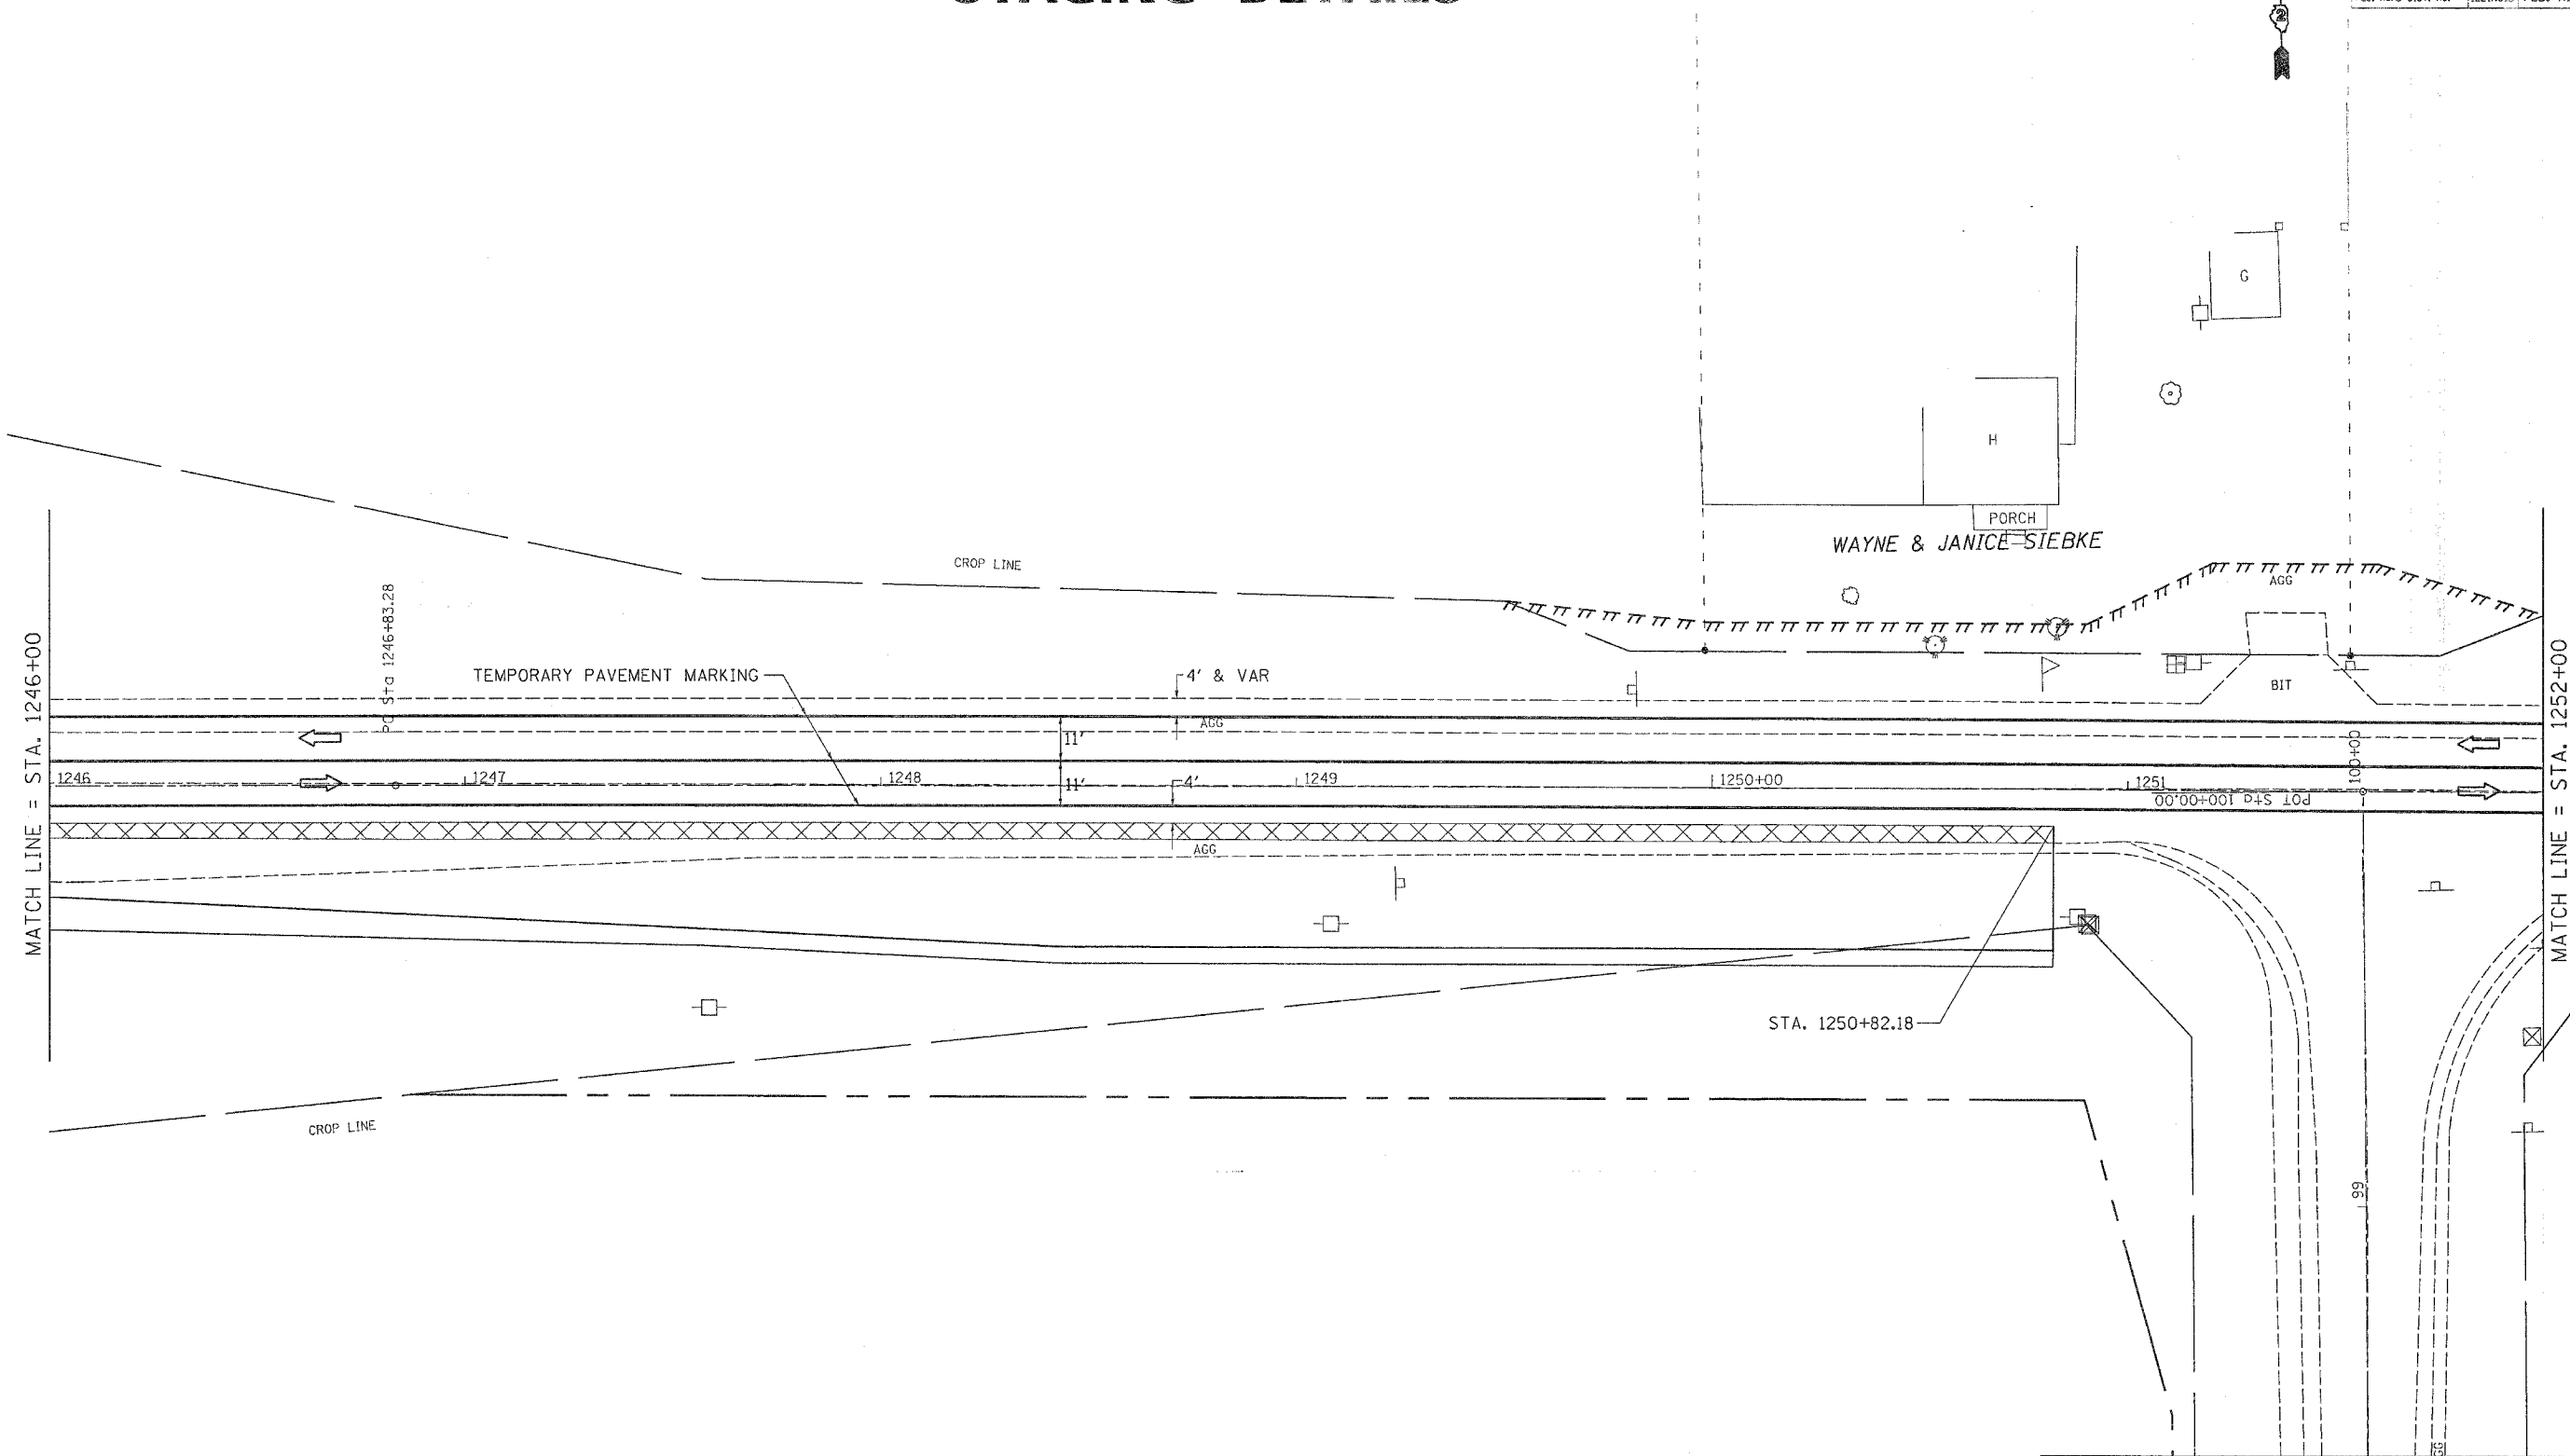

REVISIONS	
NAME	DATE

ILLINOIS DEPARTMENT OF TRANSPORTATION

SCALE: VERT. \_\_\_\_\_  
 HORIZ. \_\_\_\_\_

DATE \_\_\_\_\_

DRAWN BY \_\_\_\_\_  
 CHECKED BY \_\_\_\_\_

**STAGE 2 DETAILS**

PLOT DATE = Wed Jun 21 11:09:21 2006  
 FILE NAME = c:\pwork\m15\28979A\081764.spl-dgn  
 USER NAME = mg311j