


STAGING DETAILS

CONTRACT NO. 64A46

F.A.P. RTE.	SECTION	COUNTY	TOTAL SHEETS	SHEET NO.
599	126-150IM	ROCK ISLAND	116	42
STA.		TO STA.		
FED. ROAD DIST. NO.	ILLINOIS	FED. AID PROJECT		

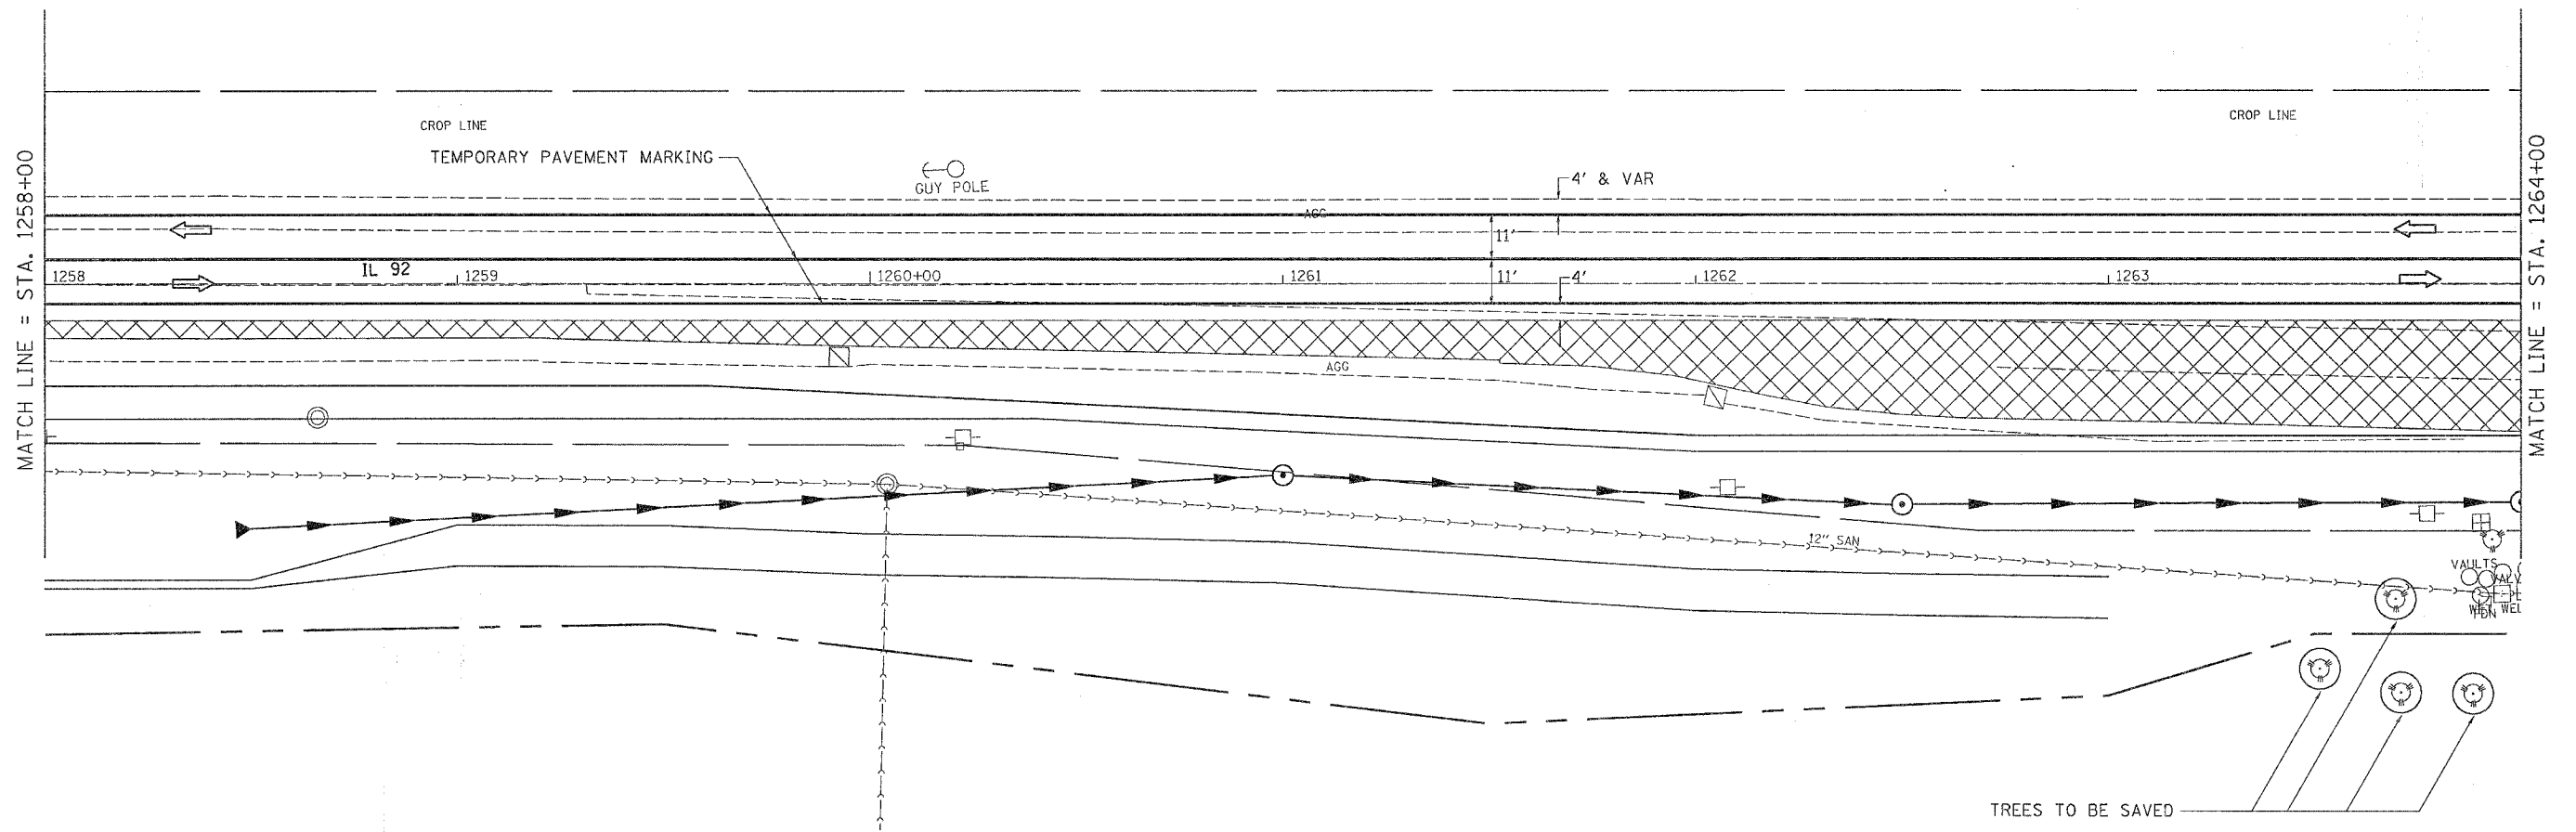

MATCH LINE = STA. 1258+00

MATCH LINE = STA. 1264+00

TREES TO BE SAVED

PLOT DATE = Wed Jun 21 11:09:22 2006
 FILE NAME = c:\p\proj\sta\206781\48784.sta.dgn
 PLOT SCALE = 20.0000' / IN.
 USER NAME = mgj11j

REVISIONS	
NAME	DATE

ILLINOIS DEPARTMENT OF TRANSPORTATION

SCALE: VERT.
 HORIZ.
 DATE

DRAWN BY
 CHECKED BY

STAGE 2 DETAILS