


# STAGING DETAILS

CONTRACT NO. 64A46

F.A.P. RTE.	SECTION	COUNTY	TOTAL SHEETS	SHEET NO.
599	026-150M	ROCK ISLAND	116	47
STA.		TO STA.		
FED. ROAD DIST. NO.		ILLINOIS	FED. AID PROJECT	



HAROLD R. BAYNE

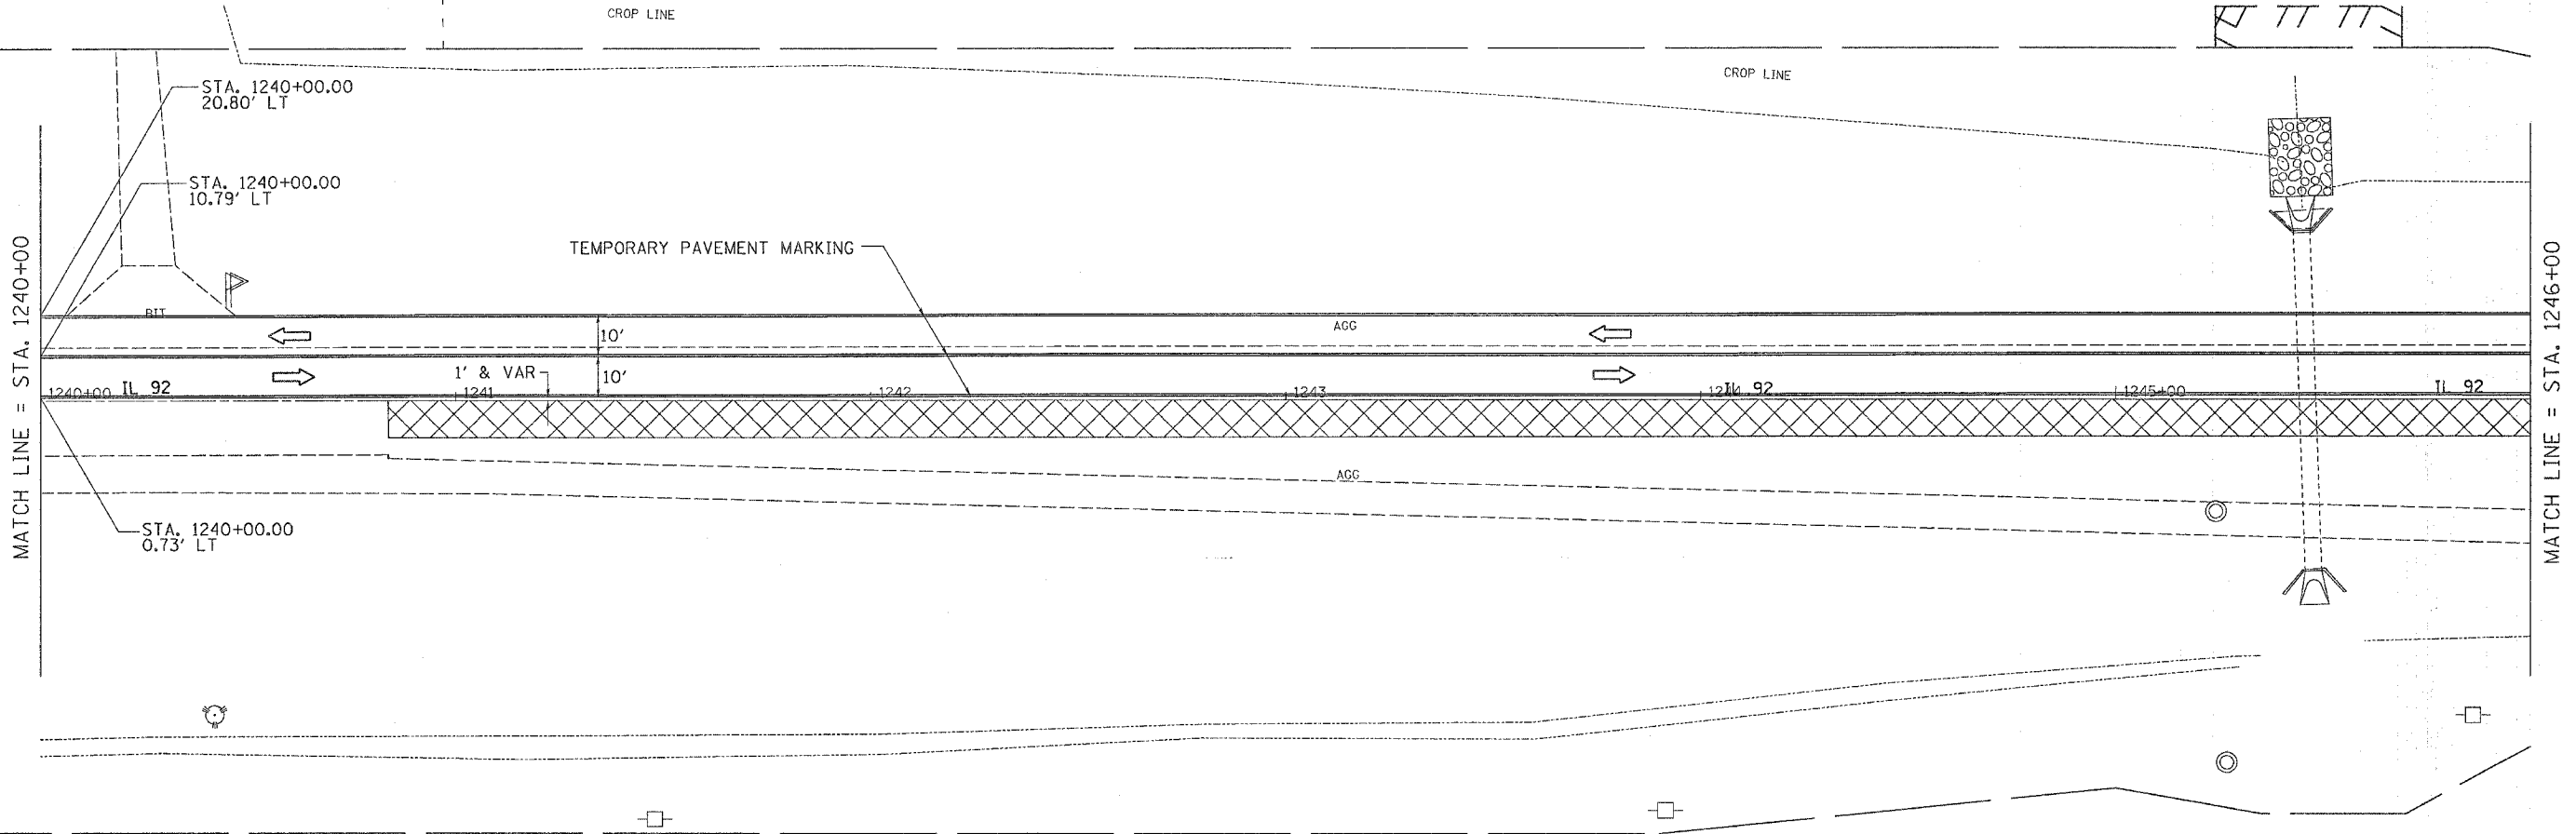

JAMES E. LAWSON

PLOT DATE = Wed Jun 21 10:59:25 2006  
 PLOT SCALE = 20.0000 / IN.  
 USER NAME = meg111

REVISIONS	
NAME	DATE

ILLINOIS DEPARTMENT OF TRANSPORTATION

SCALE: VERT.    DRAWN BY  
 HORIZ.        CHECKED BY  
 DATE

**STAGE 4 DETAILS**