
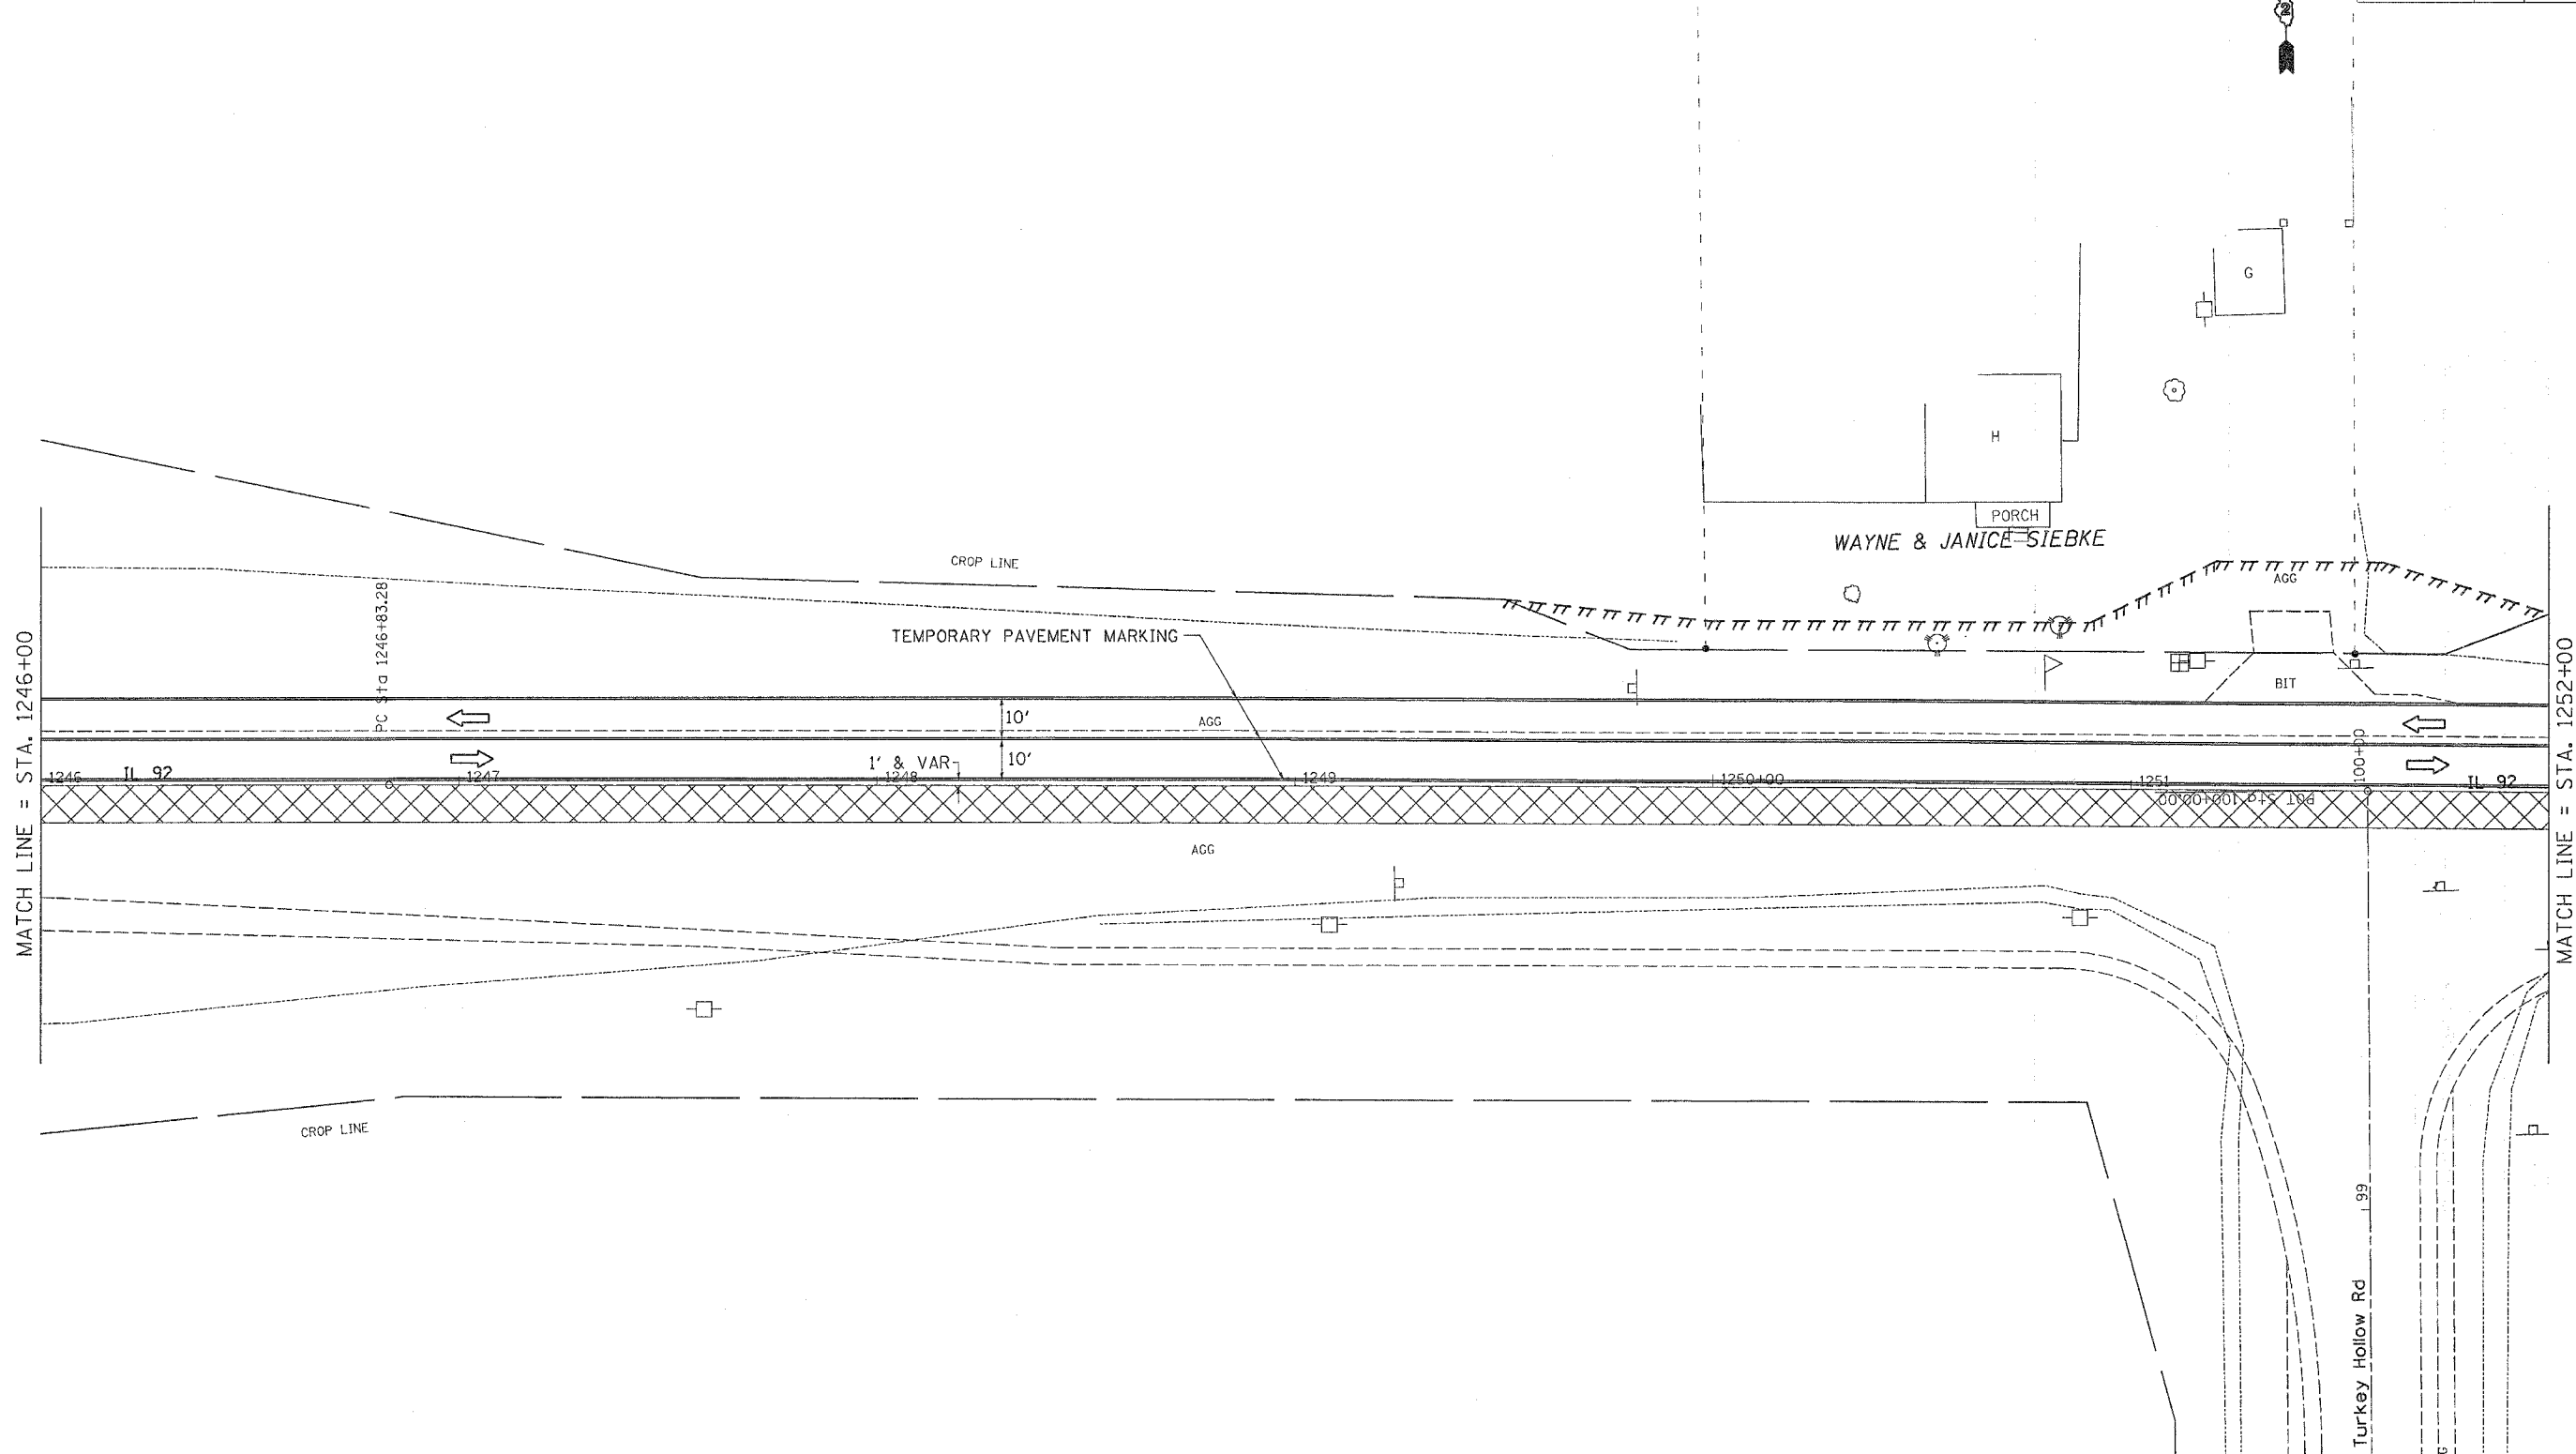


STAGING DETAILS

CONTRACT NO. 64A46

F.A.P. RTE.	SECTION	COUNTY	TOTAL SHEETS	SHEET NO.
599	(25-150)M	ROCK ISLAND	116	48
STA.		TO STA.		
FED. ROAD DIST. NO.	ILLINOIS	FED. AID PROJECT		

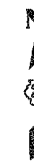

PLOT DATE = Wed Jun 21 10:55:25 2006
 PLOT SCALE = 20.00000 / IN.
 USER NAME = mephtj

REVISIONS	
NAME	DATE

ILLINOIS DEPARTMENT OF TRANSPORTATION

SCALE: VERT. DATE HORIZ.

DRAWN BY CHECKED BY

STAGE 4 DETAILS