


STAGING DETAILS

CONTRACT NO. 64A46

F.A. RTE.	SECTION	COUNTY	TOTAL SHEETS	SHEET NO.
599	26-15DIM	ROCK ISLAND	116	50
STA.		TO STA.		
FED. ROAD DIST. NO.		ILLINOIS FED. AID PROJECT		

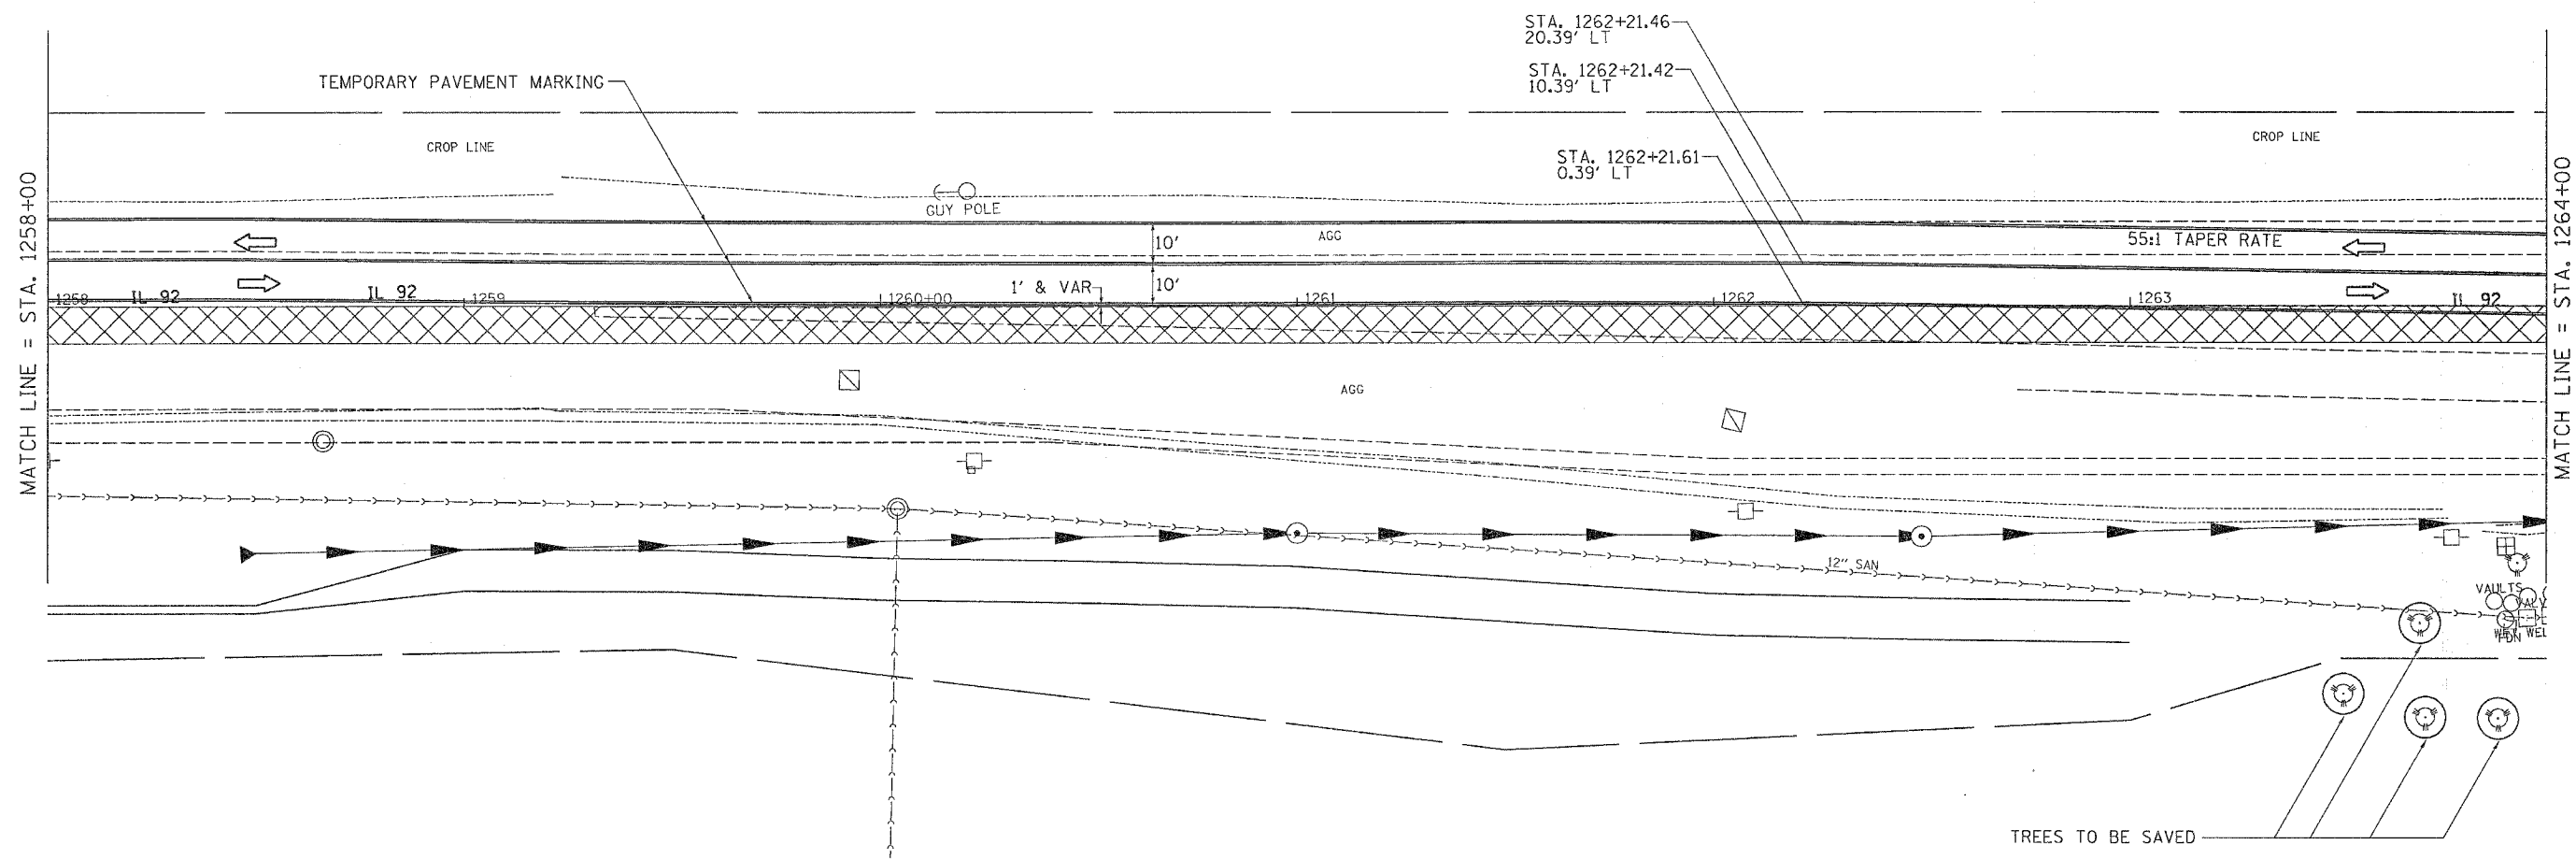

PLOT DATE = Wed Jun 21 10:55:25 2006
 PLOT SCALE = 20.0000 / IN.
 USER NAME = megilj

REVISIONS		ILLINOIS DEPARTMENT OF TRANSPORTATION
NAME	DATE	
		SCALE: VERT. / HORIZ. / DATE

DRAWN BY _____
 CHECKED BY _____

STAGE 4 DETAILS