


STAGING DETAILS

CONTRACT NO. 64A46

F.A.P. RTE.	SECTION	COUNTY	TOTAL SHEETS	SHEET NO.
598	(26-150)M	ROCK ISLAND	116	58
STA.		TO STA.		
FED. ROAD DIST. NO.		ILLINOIS	FED. AID PROJECT	

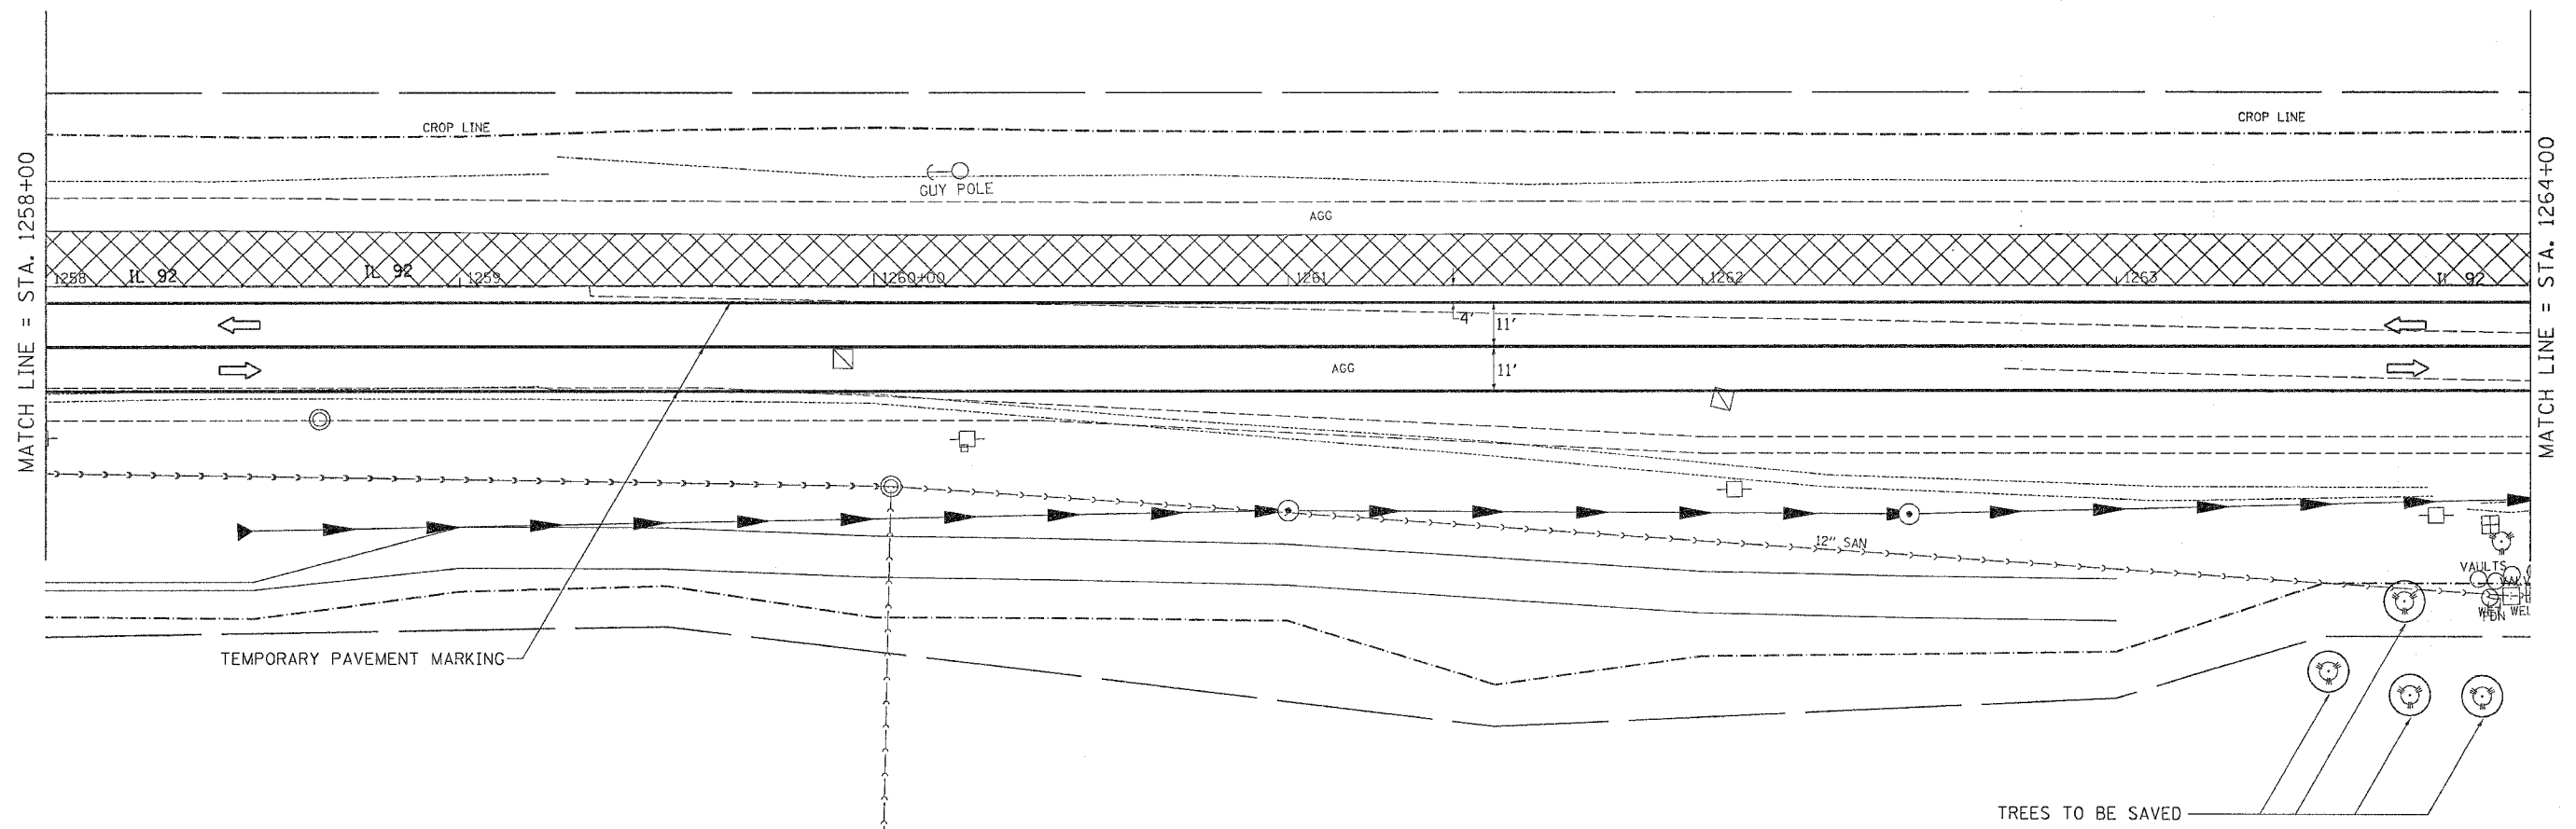

PLOT DATE = Wed Jun 21 10:58:25 2006
 FILE NAME = c:\p\proj\64a46\26150\58.dgn
 PLOT SCALE = 20:0000 : 1/4 IN.
 USER NAME = mgj111

REVISIONS		ILLINOIS DEPARTMENT OF TRANSPORTATION
NAME	DATE	
		SCALE: VERT. HORIZ. DATE

DRAWN BY
 CHECKED BY

STAGE 5 DETAILS