
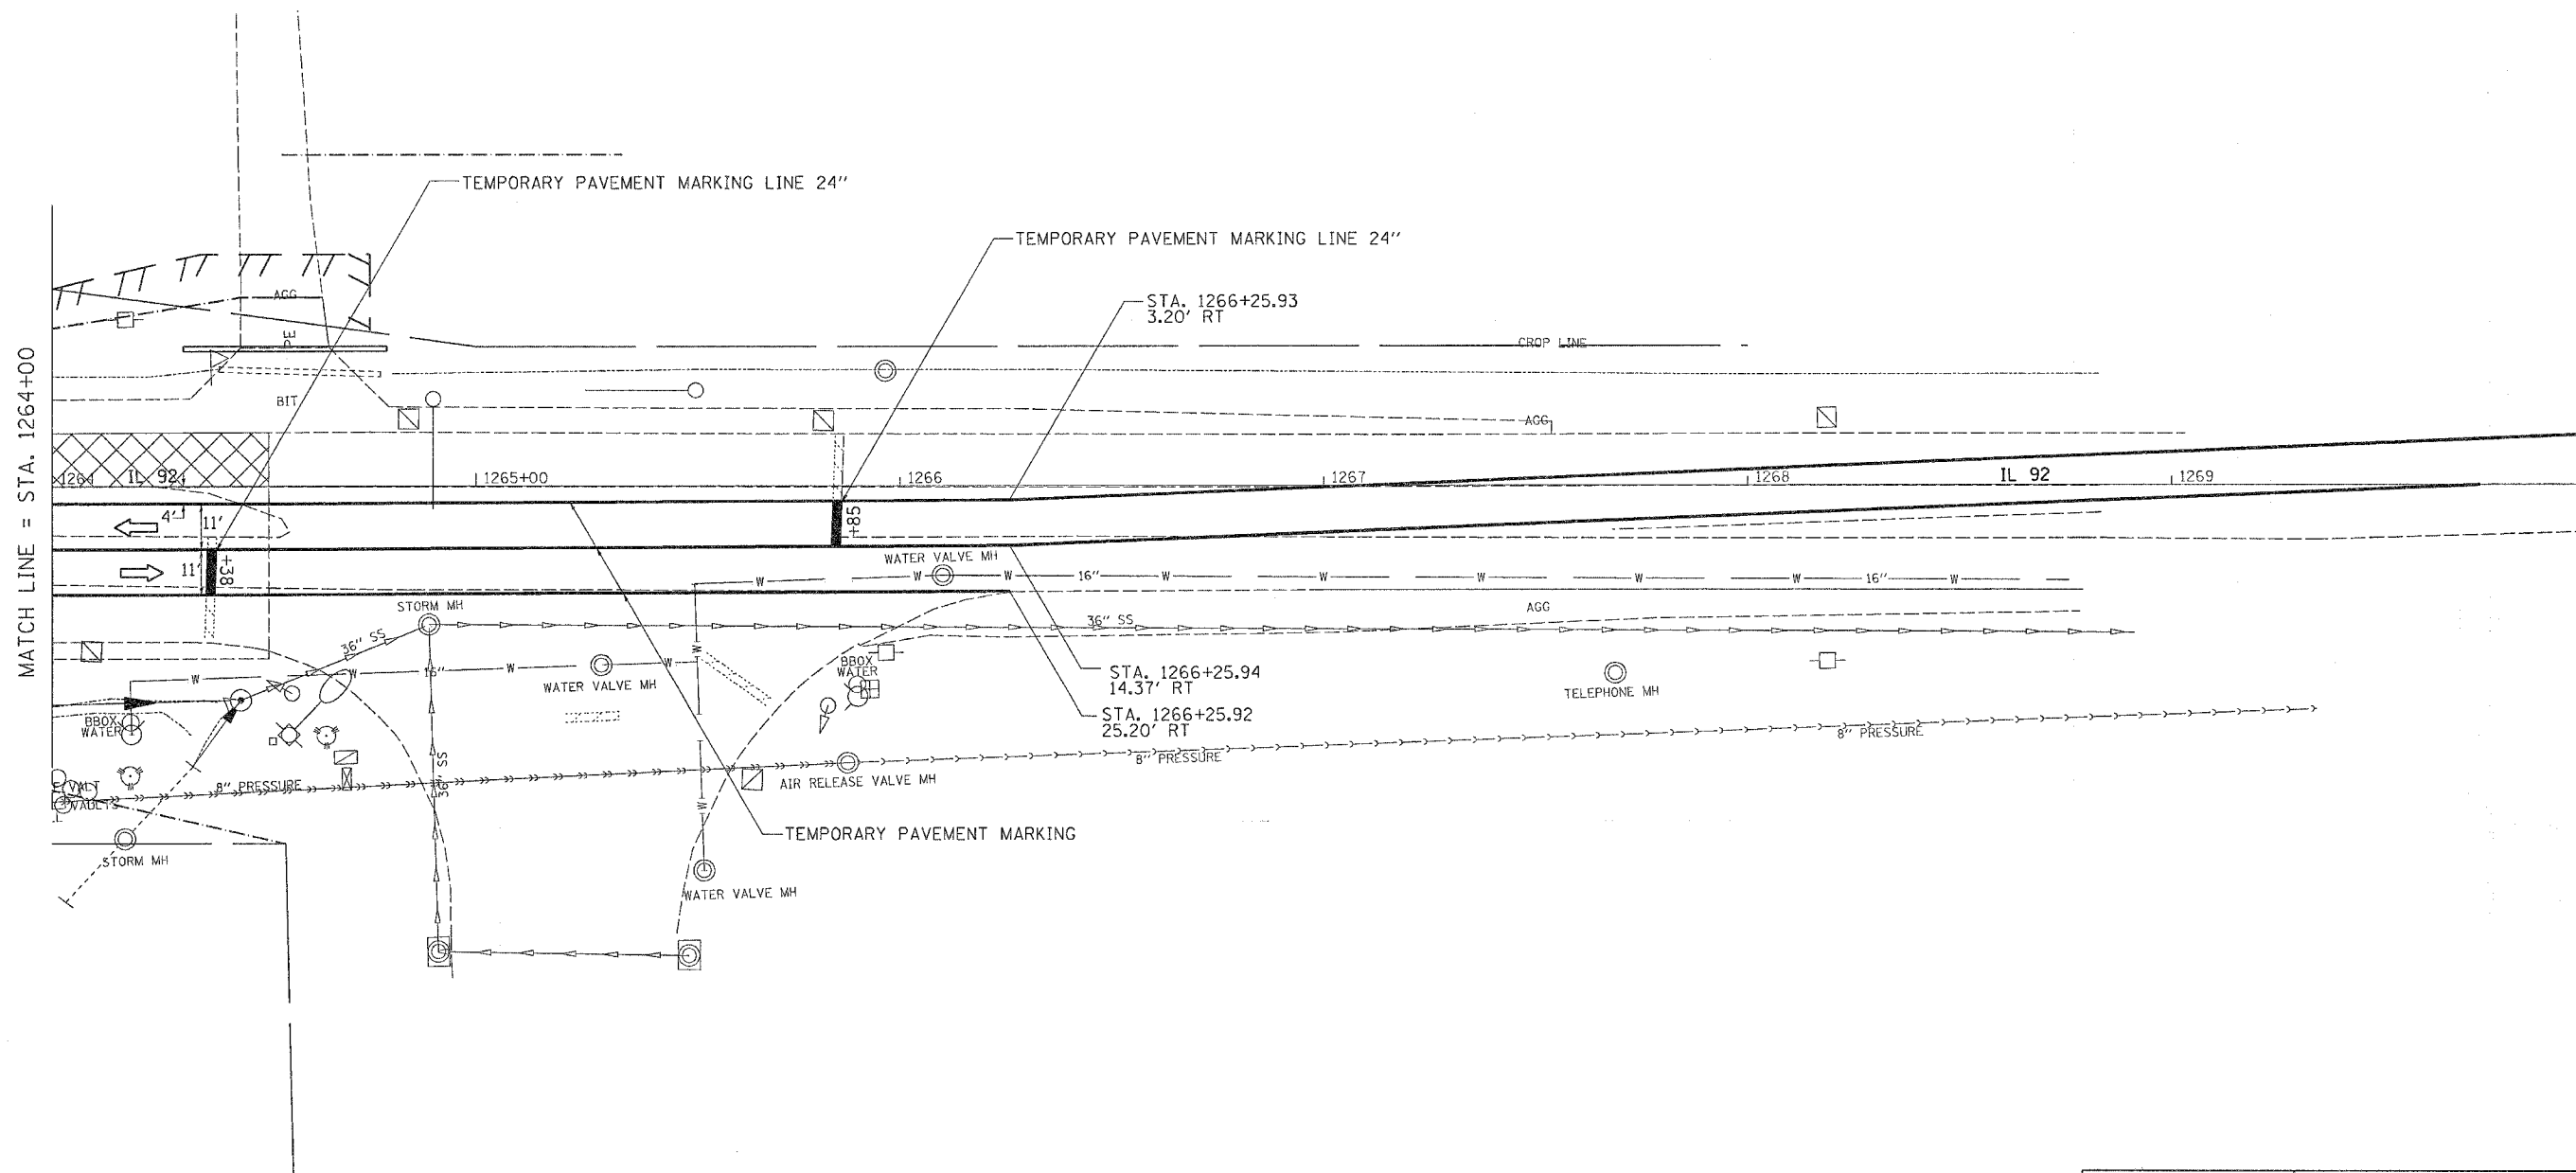


F.A.P. RTE.	SECTION	COUNTY	TOTAL SHEETS	SHEET NO.
599	26-150M	ROCK ISLAND	116	57
STA.		TO STA.		
FED. ROAD DIST. NO.		ILLINOIS FED. AID PROJECT		

STAGING DETAILS

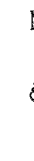

MATCH LINE = STA. 1264+00

PLOT DATE = Wed Jun 21 10:58:27 2006
 FILE NAME = c:\projects\261704\689704s1.dgn
 PLOT SCALE = 25.0000' / IN.
 USER NAME = mag11J

REVISIONS	
NAME	DATE

ILLINOIS DEPARTMENT OF TRANSPORTATION

SCALE: VERT.
HORIZ.
DATE

DRAWN BY
CHECKED BY

STAGE 5 DETAILS