


# REMOVAL DETAILS

CONTRACT NO. 64A46

F.A.P. RTE.	SECTION	COUNTY	TOTAL SHEETS	SHEET NO.
599	(26-150)M	ROCK ISLAND	116	60
STA.		TO STA.		
FED. ROAD DIST. NO.		ILLINOIS FED. AID PROJECT		

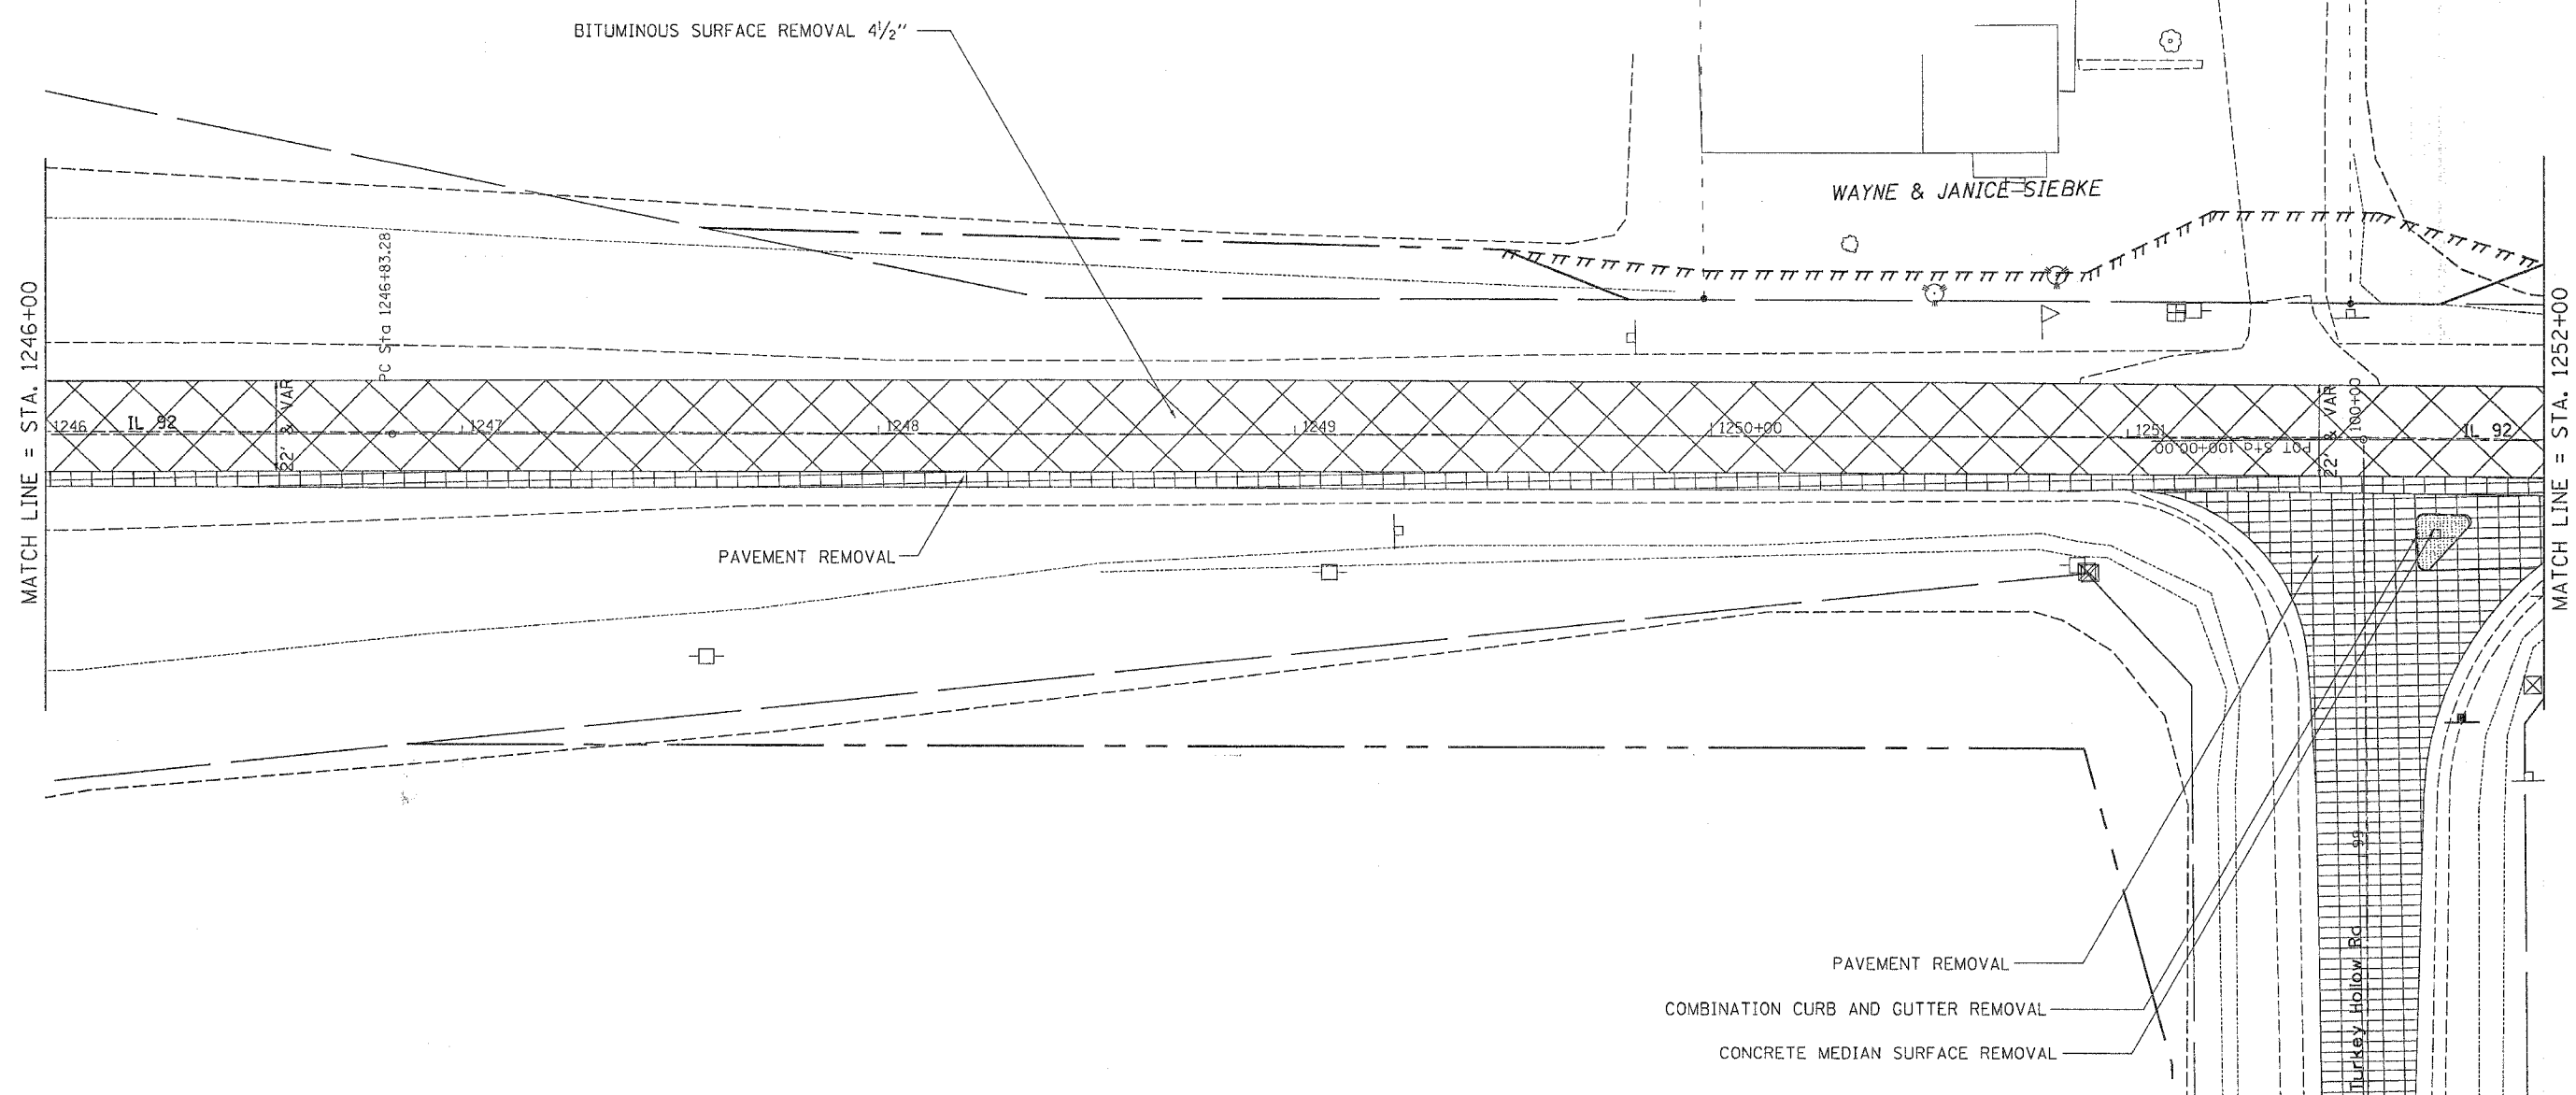

MATCH LINE = STA. 1246+00

MATCH LINE = STA. 1252+00

BITUMINOUS SURFACE REMOVAL 4 1/2"

WAYNE & JANICE SIEBKE

PAVEMENT REMOVAL

PAVEMENT REMOVAL

COMBINATION CURB AND GUTTER REMOVAL

CONCRETE MEDIAN SURFACE REMOVAL

Turkey Hollow Rd

PLOT DATE = Wed Jun 21 18:55:11 2006  
 FILE NAME = I:\2006\1246\1246-150\1246-150.dgn  
 PLOT SCALE = 28.6000 / 1" / IN.  
 USER NAME = mgj11j

REVISIONS	
NAME	DATE

ILLINOIS DEPARTMENT OF TRANSPORTATION

SCALE: VERT.  
 HORIZ.  
 DATE

DRAWN BY  
 CHECKED BY

## REMOVAL DETAILS