


REMOVAL DETAILS

CONTRACT NO. 64A46

F.A.P. RTE.	SECTION	COUNTY	TOTAL SHEETS	SHEET NO.
599	(25-15DIM)	ROCK ISLAND	116	62
STA.		TO STA.		
FED. ROAD DIST. NO.		ILLINOIS FED. AID PROJECT		

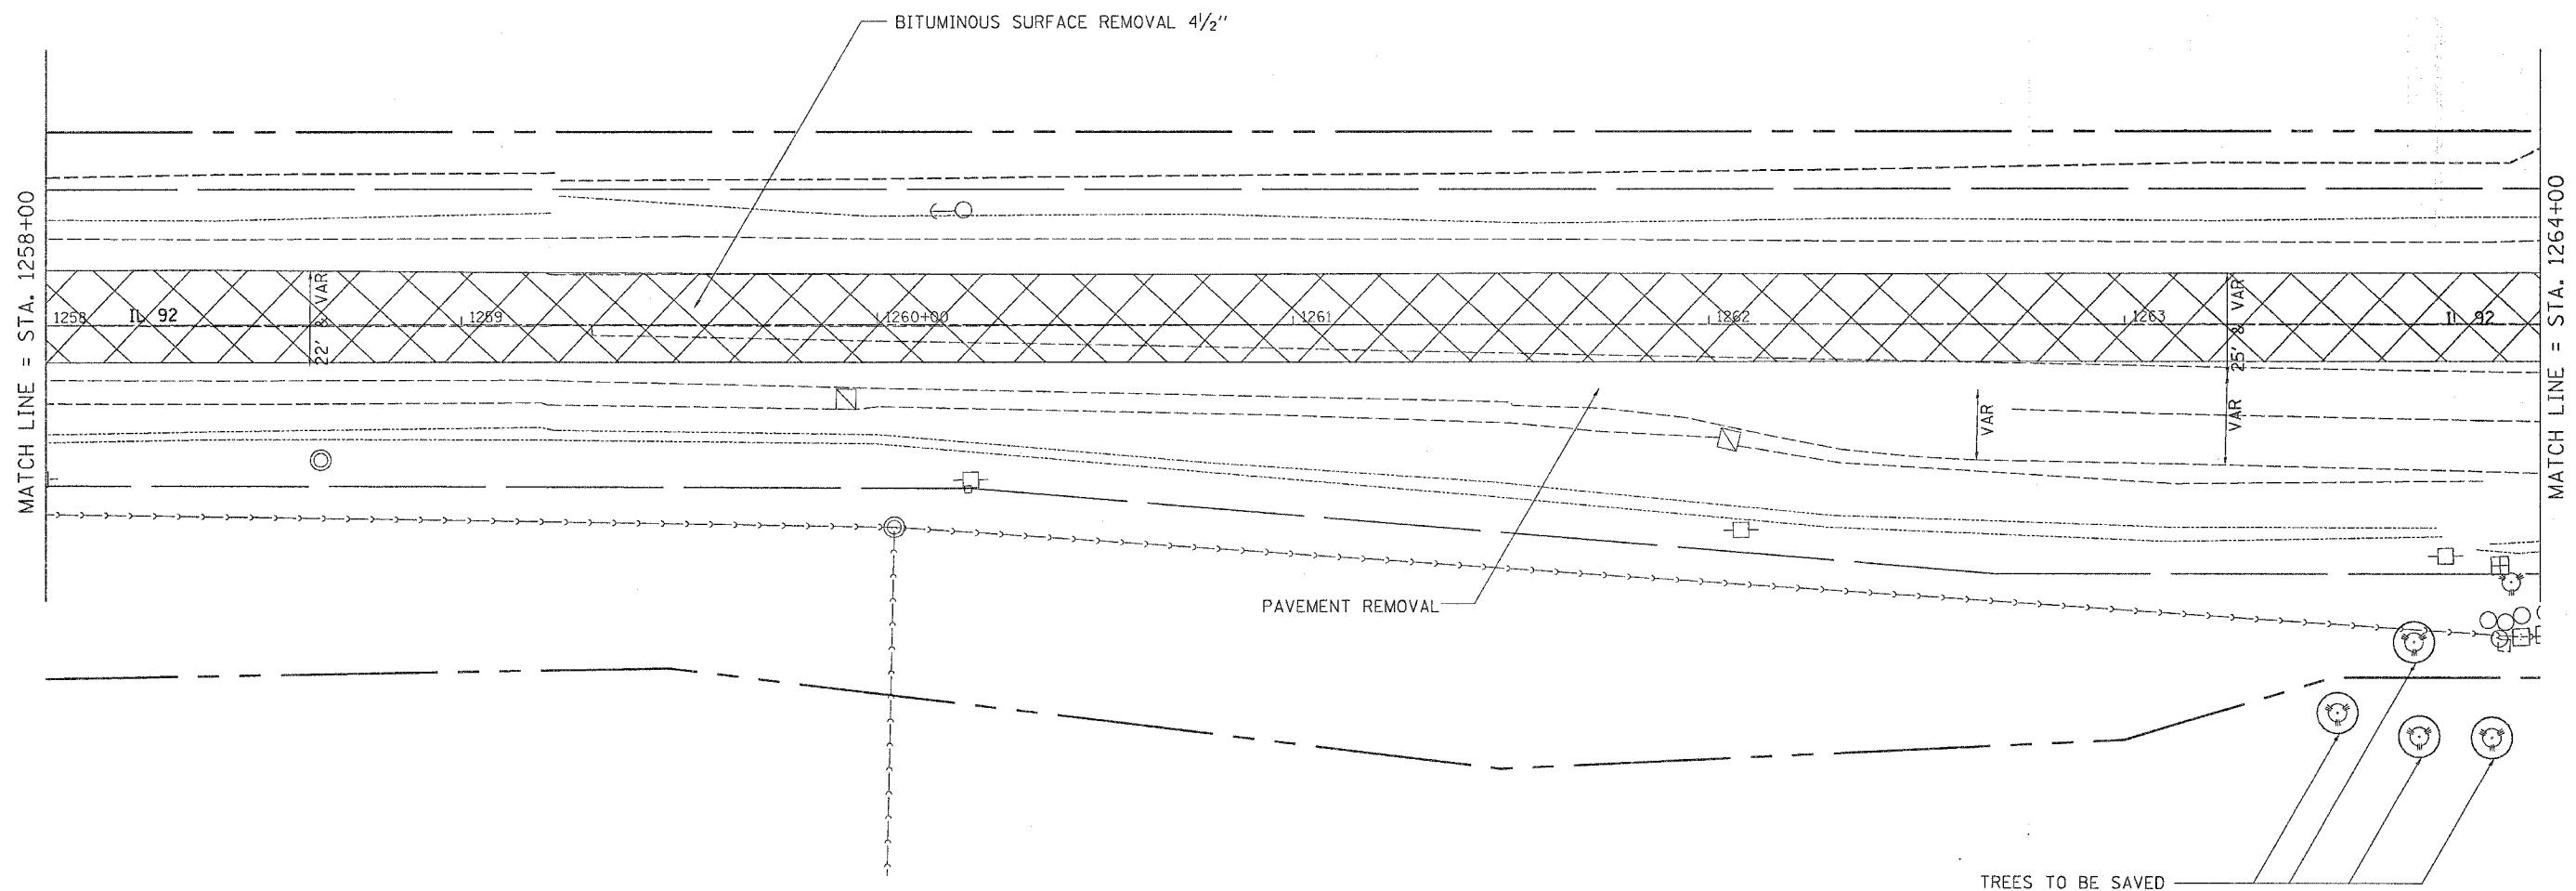

PLOT DATE = Wed Jun 21 16:33:15 2006
 FILE NAME = c:\p\projec\sh\269784\069784-em.dgn
 PLOT SCALE = 28.0000' / IN.
 USER NAME = mag101

REVISIONS	
NAME	DATE

ILLINOIS DEPARTMENT OF TRANSPORTATION

SCALE: VERT. _____
 HORIZ. _____
 DATE _____

DRAWN BY _____
 CHECKED BY _____

REMOVAL DETAILS