


F.A.P. RTE.	SECTION	COUNTY	TOTAL SHEETS	SHEET NO.
599	(26-150)M	ROCK ISLAND	116	63
STA.		TO STA.		
FED. ROAD DIST. NO.		ILLINOIS	FED. AID PROJECT	

# REMOVAL DETAILS

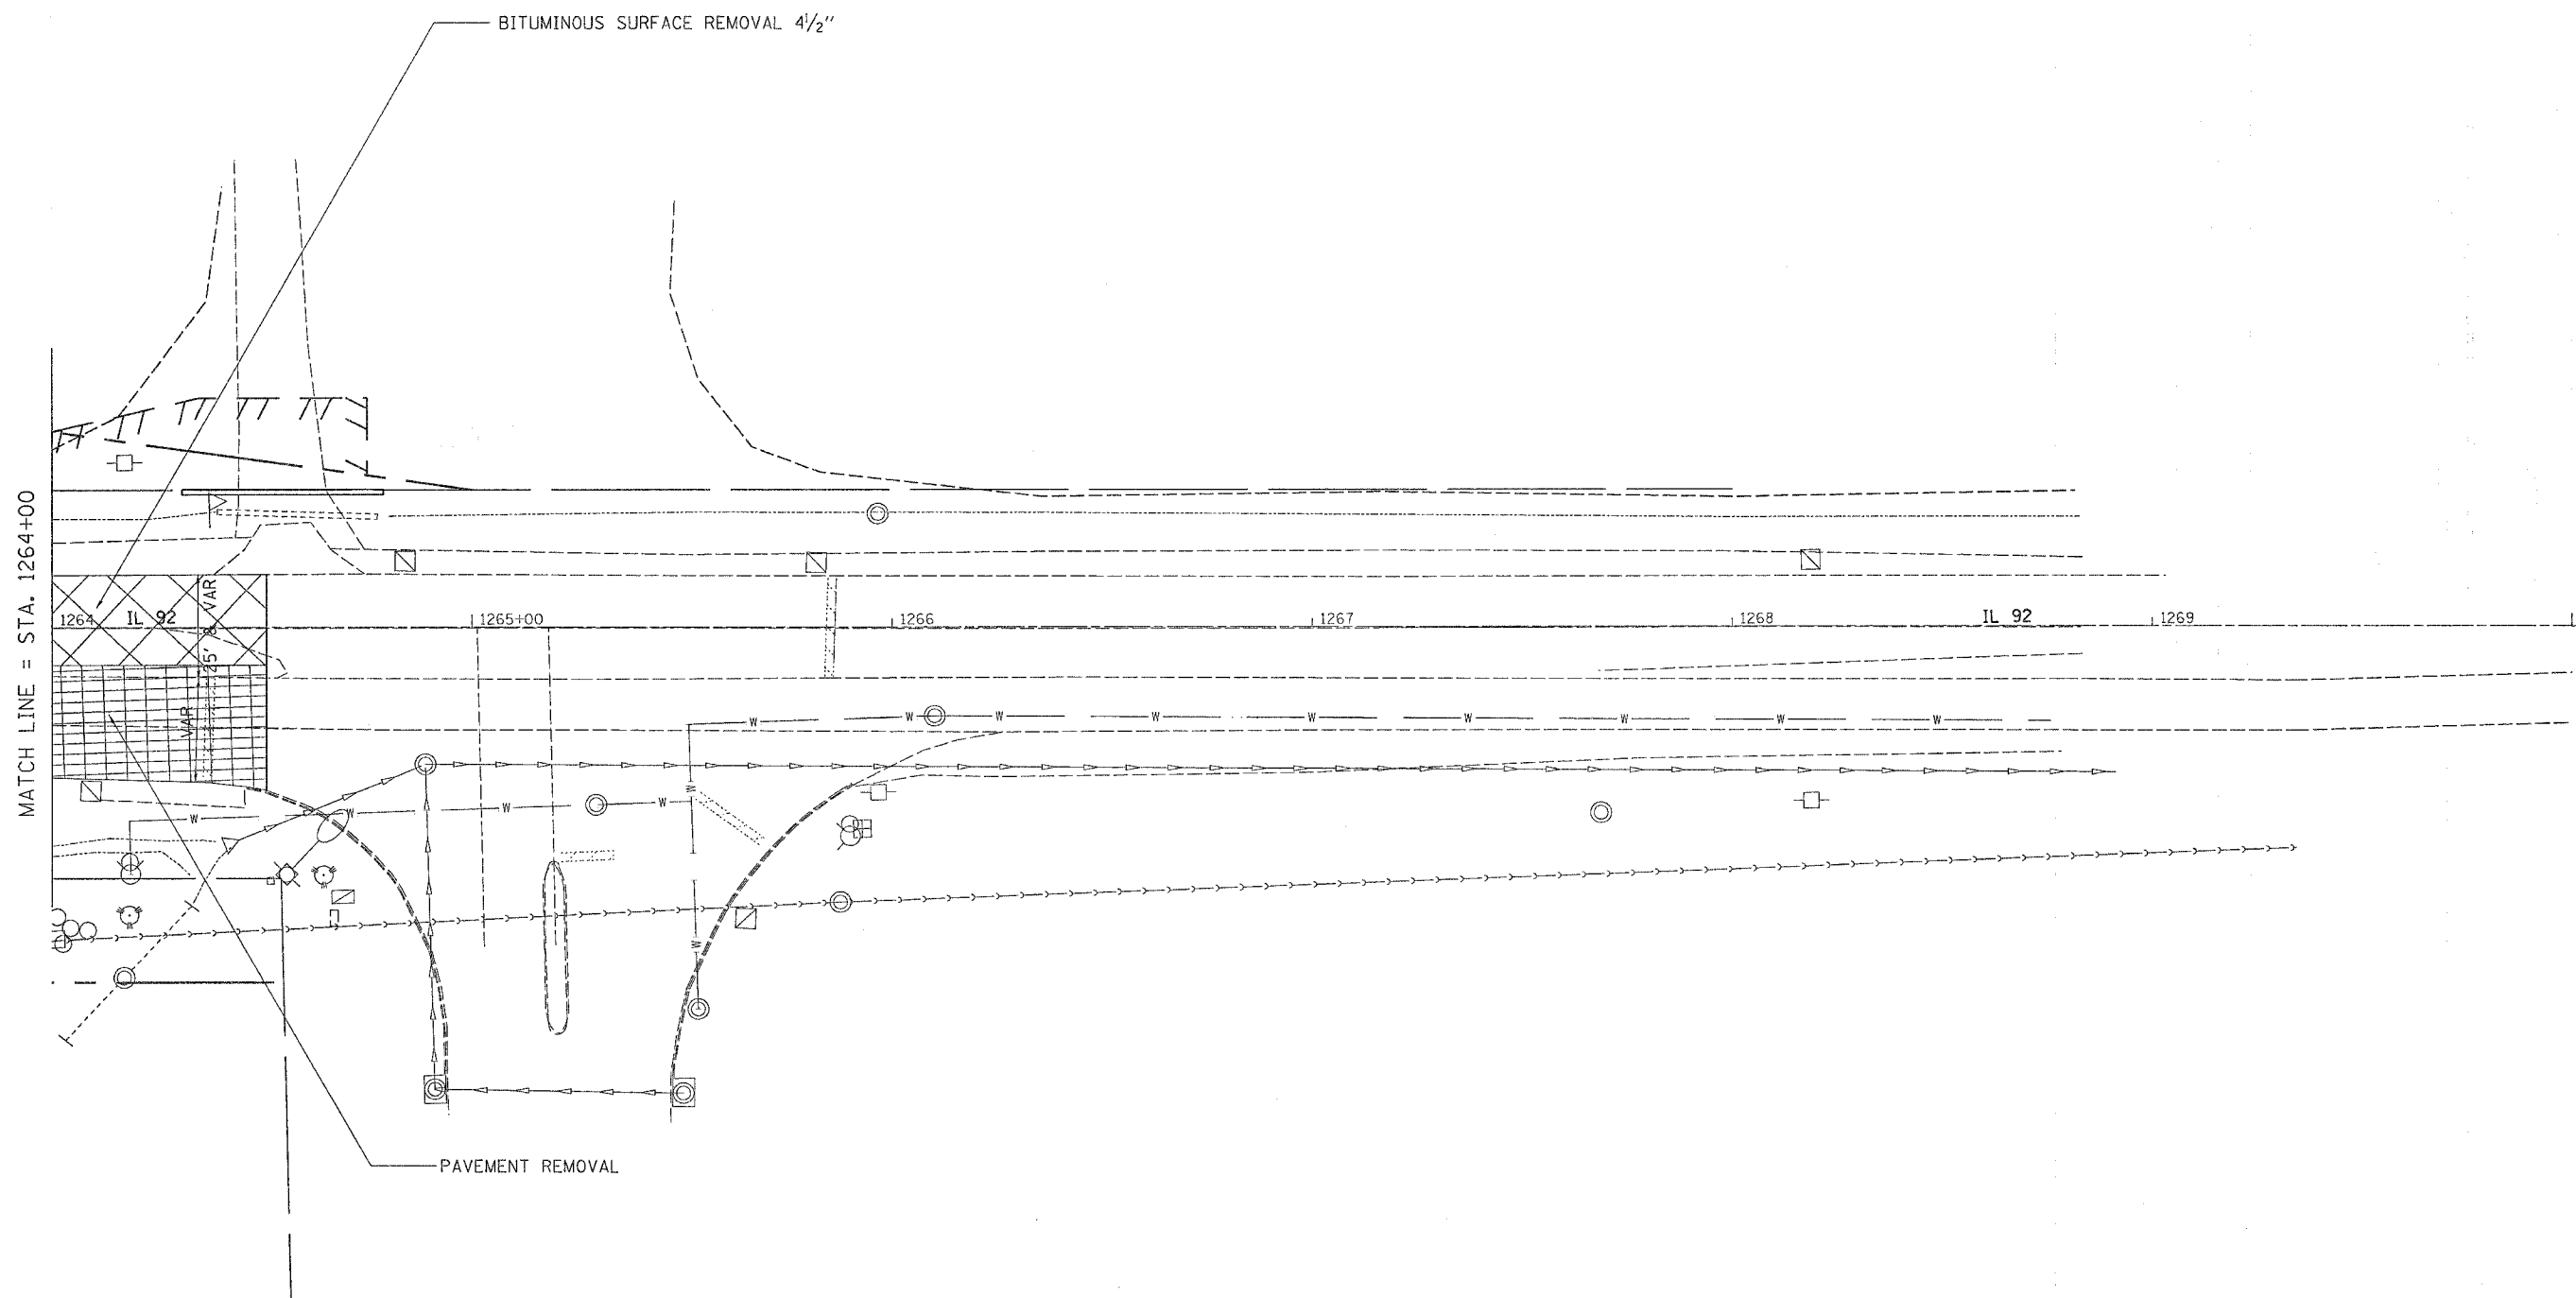

PLOT DATE = Wed Jun 21 10:39:15 2006  
 FILE NAME = c:\p\proj\meta\289704\289704.dwg  
 USER = mgj  
 PLOTTER = HPGL

REVISIONS	
NAME	DATE

ILLINOIS DEPARTMENT OF TRANSPORTATION

SCALE: VERT.      DRAWN BY  
 HORIZ.              CHECKED BY  
 DATE

## REMOVAL DETAILS