

RIGHT OF WAY AND EASEMENT DETAILS

CONTRACT NO. 64A46

F.A.P. RTE.	SECTION	COUNTY	TOTAL SHEETS	SHEET NO.
599	(25-150)M	ROCK ISLAND	116	71
STA.		TO STA.		
FED. ROAD DIST. NO.		ILLINOIS	FED. AID PROJECT	



DeJONGE



STA. 1245+24.00
 95.00' LT

STA. 1245+24.00
 85.00' LT

STA. 1245+69.00
 95.00' LT

STA. 1245+69.00
 85.00' LT

HAROLD R. BAYNE

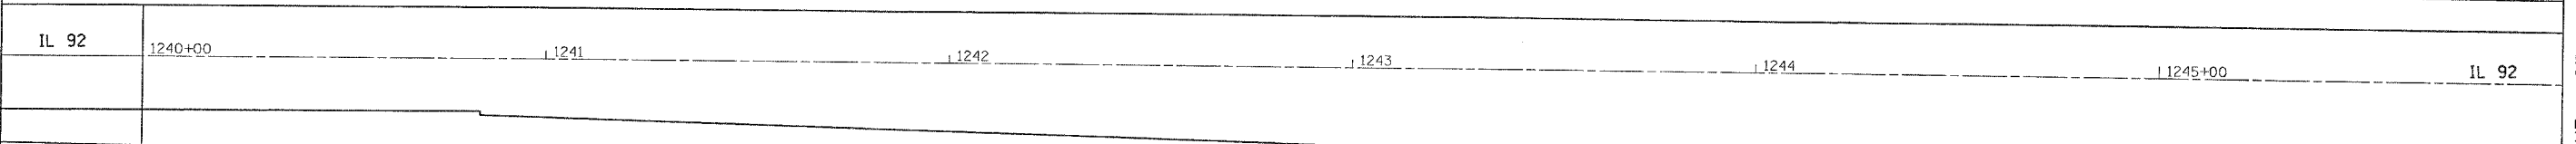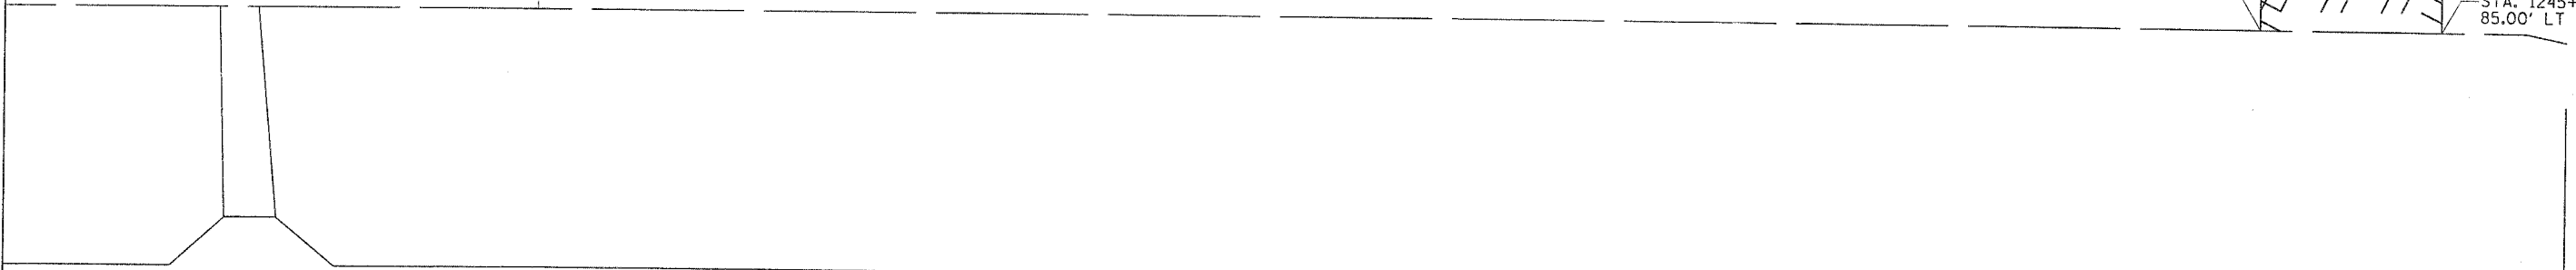

MATCH LINE = STA. 1246+00

STA. 1245+00.00
 93.88' RT

STA. 1245+35.00
 100.00' RT

STA. 1245+70.00
 100.00' RT

STA. 1246+00.00
 83.77' RT

JAMES E. LAWSON

PLOT DATE = Wed Jun 21 16:27:14 2006
 PLOT SCALE = 1/4" = 100'
 USER NAME = mgjlu

REVISIONS		ILLINOIS DEPARTMENT OF TRANSPORTATION
NAME	DATE	

SCALE: VERT. _____
 HORIZ. _____
 DATE _____

DRAWN BY _____
 CHECKED BY _____

RIGHT OF WAY AND EASEMENT DETAILS