


# RIGHT OF WAY AND EASEMENT DETAILS

CONTRACT NO. 64A46

F.A.P. RTE.	SECTION	COUNTY	TOTAL SHEETS	SHEET NO.
599	(26-15D)M	ROCK ISLAND	116	73
STA.		TO STA.		
FED. ROAD DIST. NO.		ILLINOIS	FED. AID PROJECT	

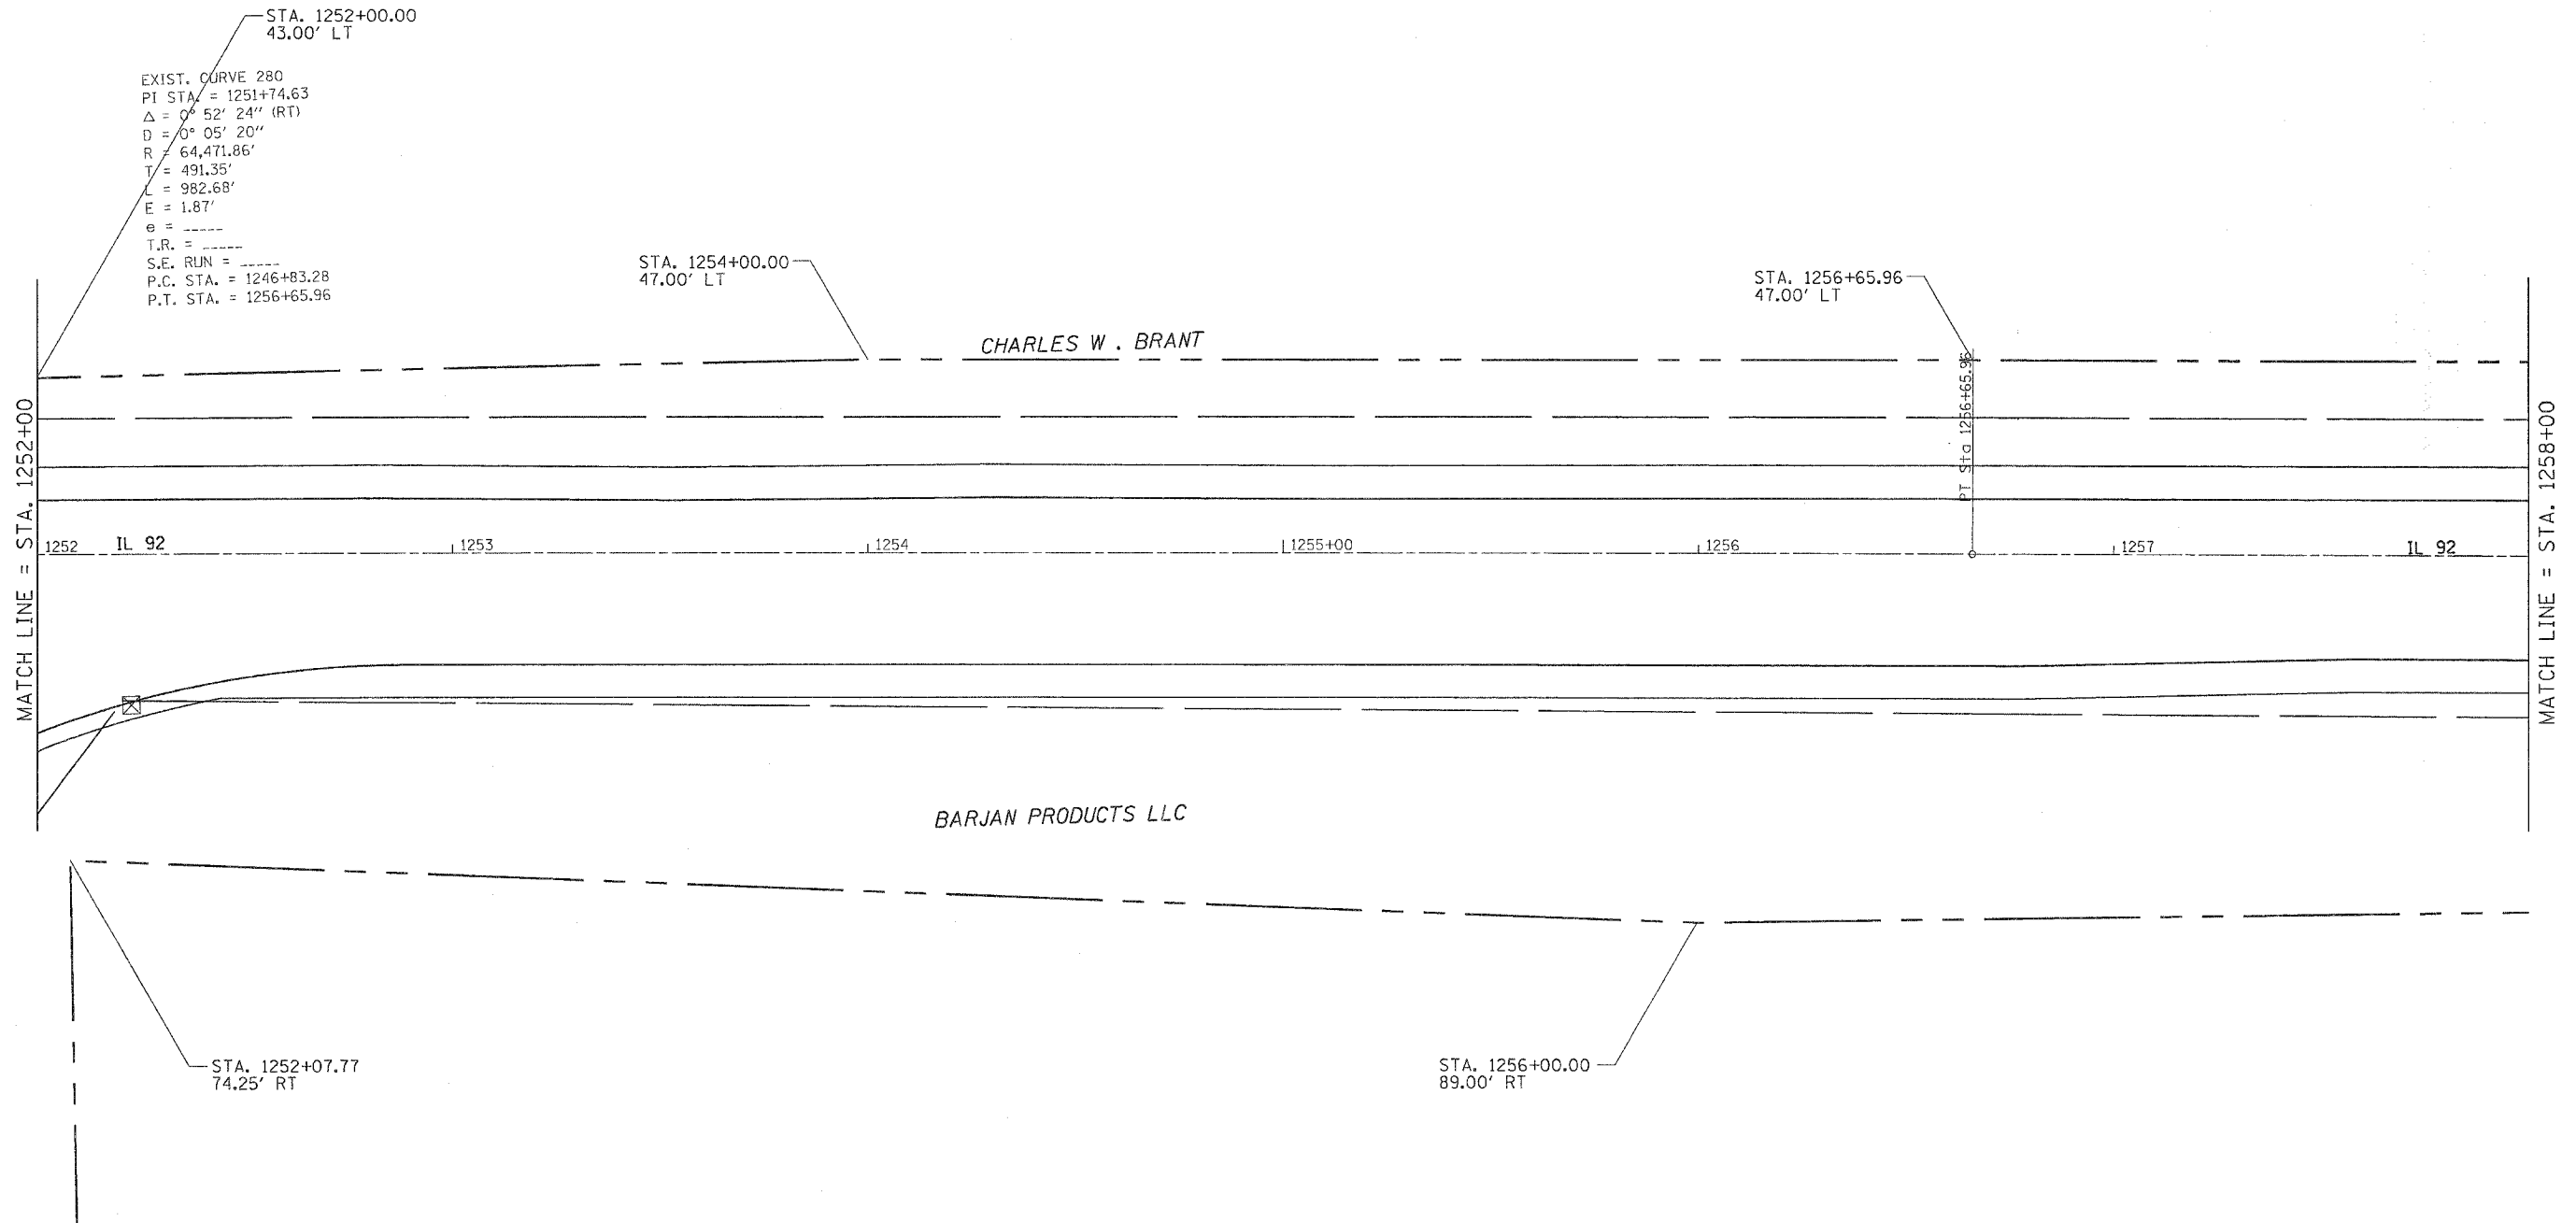

PLOT DATE = Wed Jun 21 10:27:14 2006  
 PLOT SCALE = 3/8"=1'-0"  
 USER NAME = meglh

REVISIONS		ILLINOIS DEPARTMENT OF TRANSPORTATION
NAME	DATE	
		SCALE: VERT. DATE                      HORIZ. DRAWN BY CHECKED BY

**RIGHT OF WAY AND EASEMENT DETAILS**