


RIGHT OF WAY AND EASEMENT DETAILS

CONTRACT NO. 64A46			
F.A.P. RTE.	SECTION	COUNTY	TOTAL SHEET NO.
589	126-150MM	ROCK ISLAND	116 / 74
STA.		TO STA.	
FED. ROAD DIST. NO.		ILLINOIS FED. AID PROJECT	

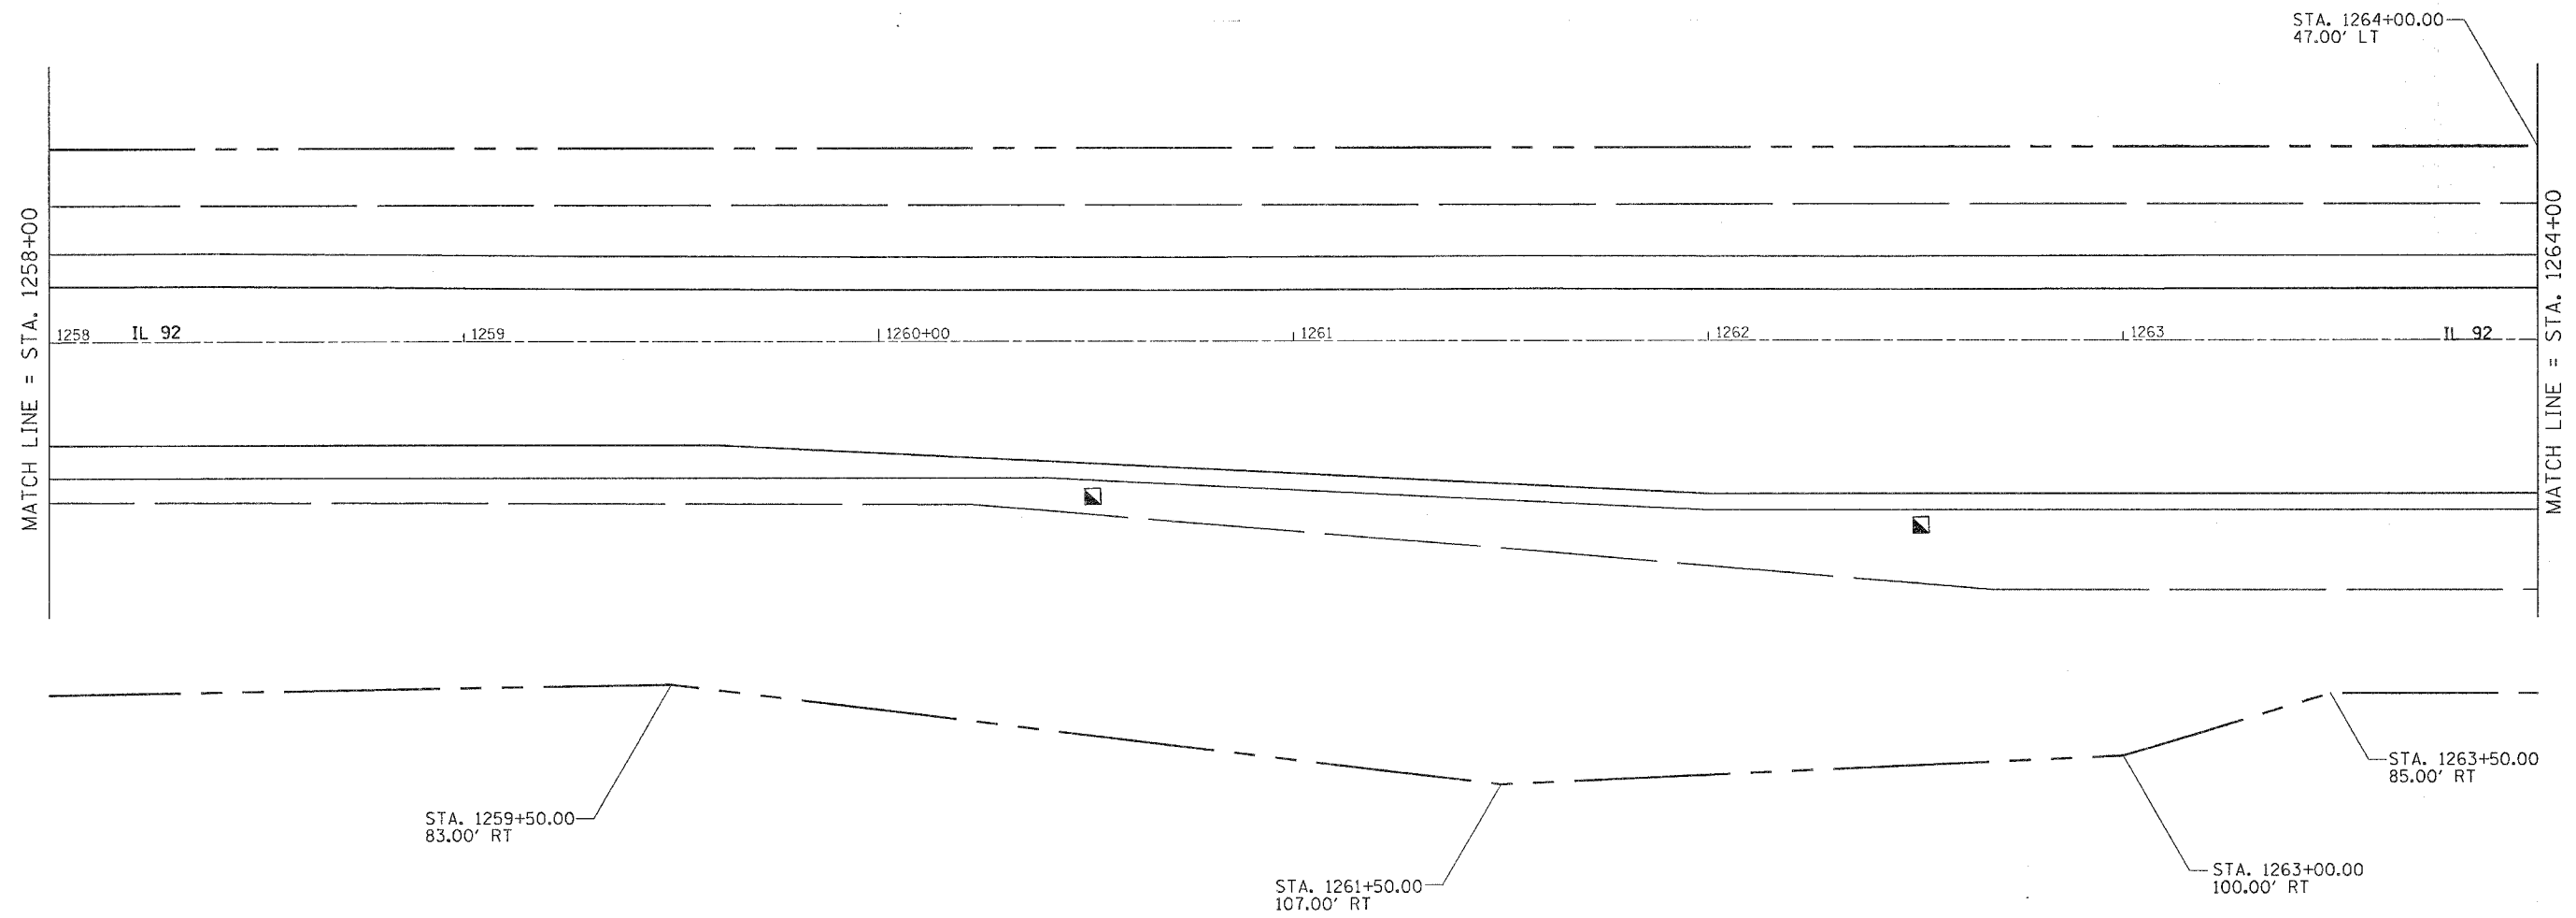

PLOT DATE = Wed Jun 21 10:27:14 2006
 FILE NAME = c:\p\m\j\m\126150\126150.dgn
 USER NAME = meg111

REVISIONS	
NAME	DATE

ILLINOIS DEPARTMENT OF TRANSPORTATION

SCALE: VERT. _____
 HORIZ. _____
 DATE _____

DRAWN BY _____
 CHECKED BY _____