


PAVEMENT MARKING DETAILS

CONTRACT NO. 64446

F.A.P. RTE.	SECTION	COUNTY	TOTAL SHEETS	SHEET NO.
59E	26-15DM	POCK ISLAND	116	73
STA.	TO STA.			
FED. ROAD DIST. NO.	ILLINOIS	FED. AID PROJECT		

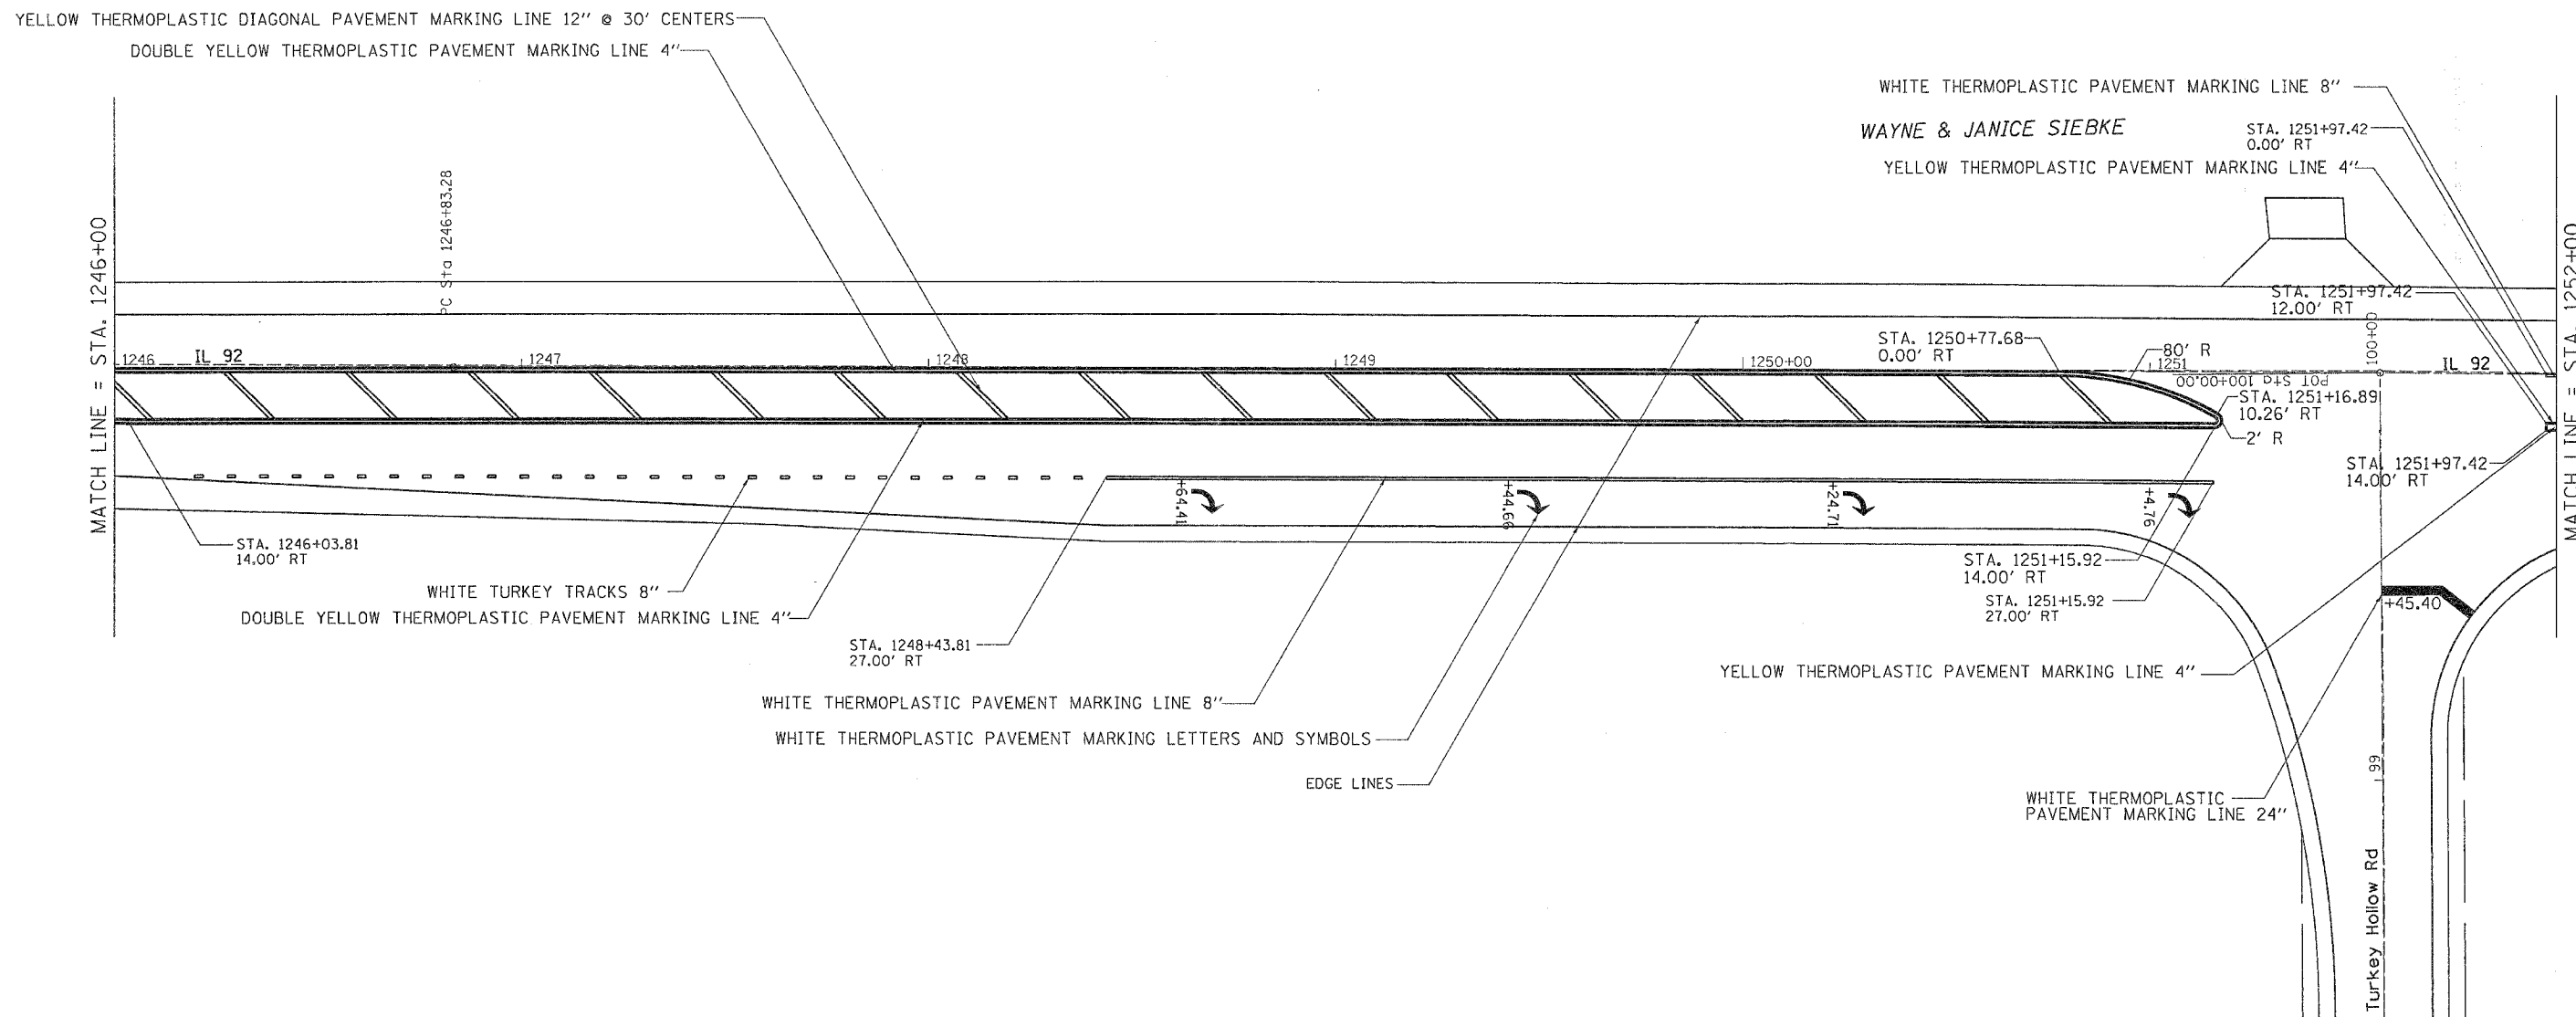

PLOT DATE = Wed Jun 21 10:21:13 2006
 FILE NAME = c:\pwork\64446\2615DM\1246-1252.dgn
 PLOT SCALE = 28.0000 / 1 IN.
 USER NAME = meg111

REVISIONS	
NAME	DATE

ILLINOIS DEPARTMENT OF TRANSPORTATION

SCALE: VERT. _____
 HORIZ. _____
 DATE _____

DRAWN BY _____
 CHECKED BY _____