


PAVEMENT MARKING DETAILS

F.A.P. RTE.	SECTION	COUNTY	TOTAL SHEETS	SHEET NO.
599	26-150/M	ROCK ISLAND	116	81
STA.		TO STA.		
FED. ROAD DIST. NO.		ILLINOIS	FED. AID PROJECT	

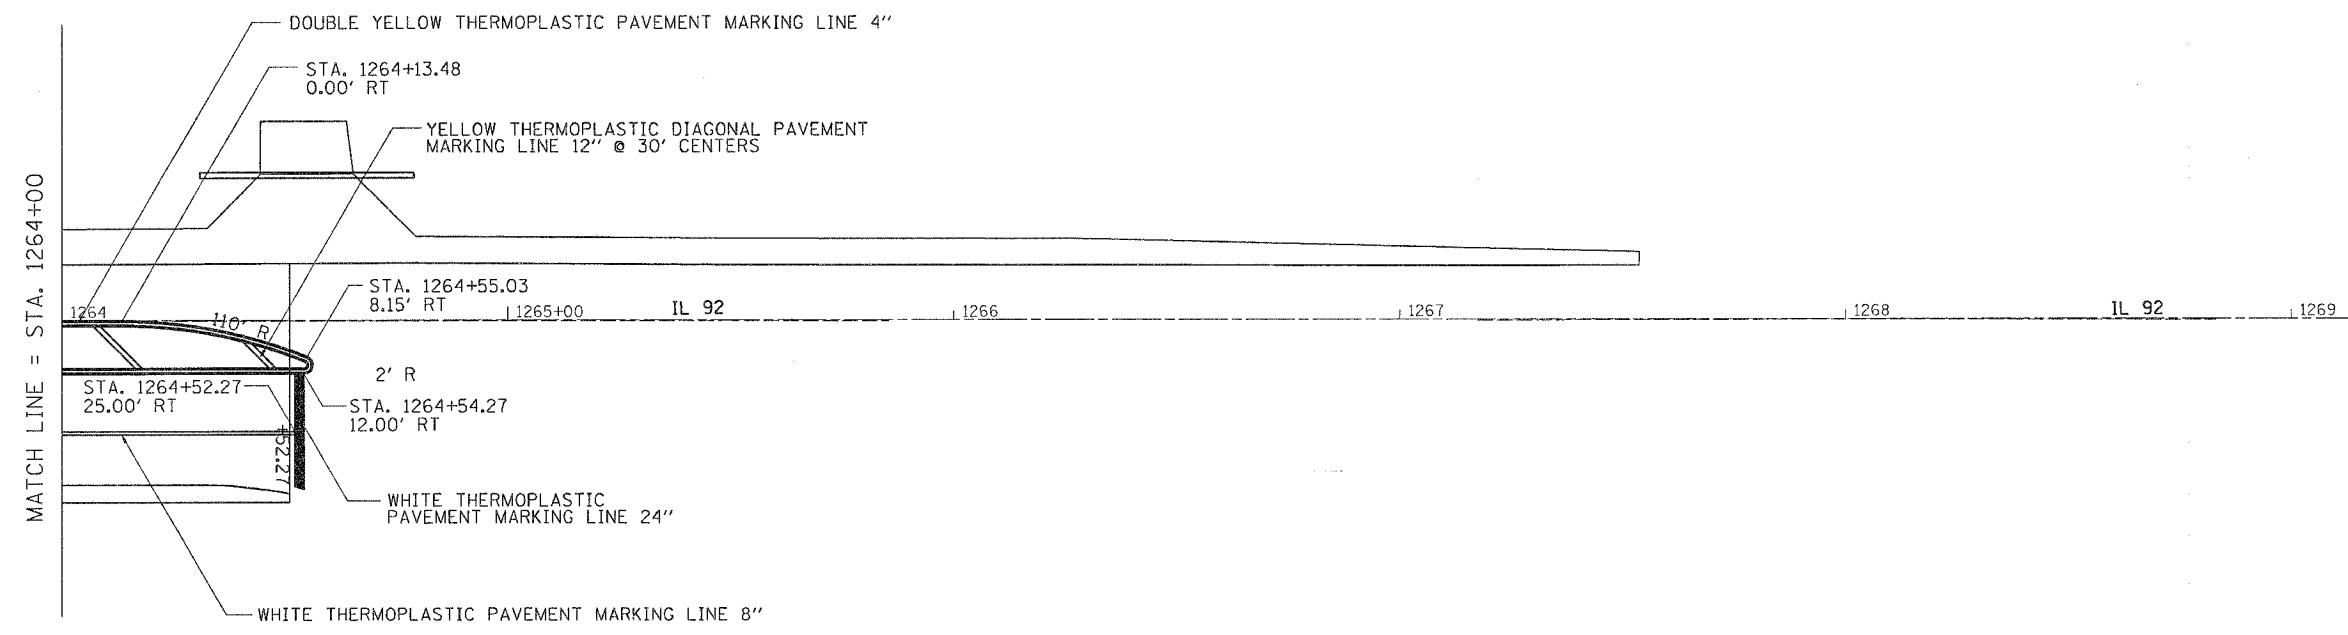

PLOT DATE * Wed Jun 21 10:21:13 2006
 FILE NAME * c:\pvc\pct\1264\1264-5503.dgn
 PLOT SCALE * 20.0000' / IN.
 USER NAME * mgjllj

REVISIONS	
NAME	DATE

ILLINOIS DEPARTMENT OF TRANSPORTATION

SCALE: VERT. _____
 HORIZ. _____
 DATE _____

DRAWN BY _____
 CHECKED BY _____