
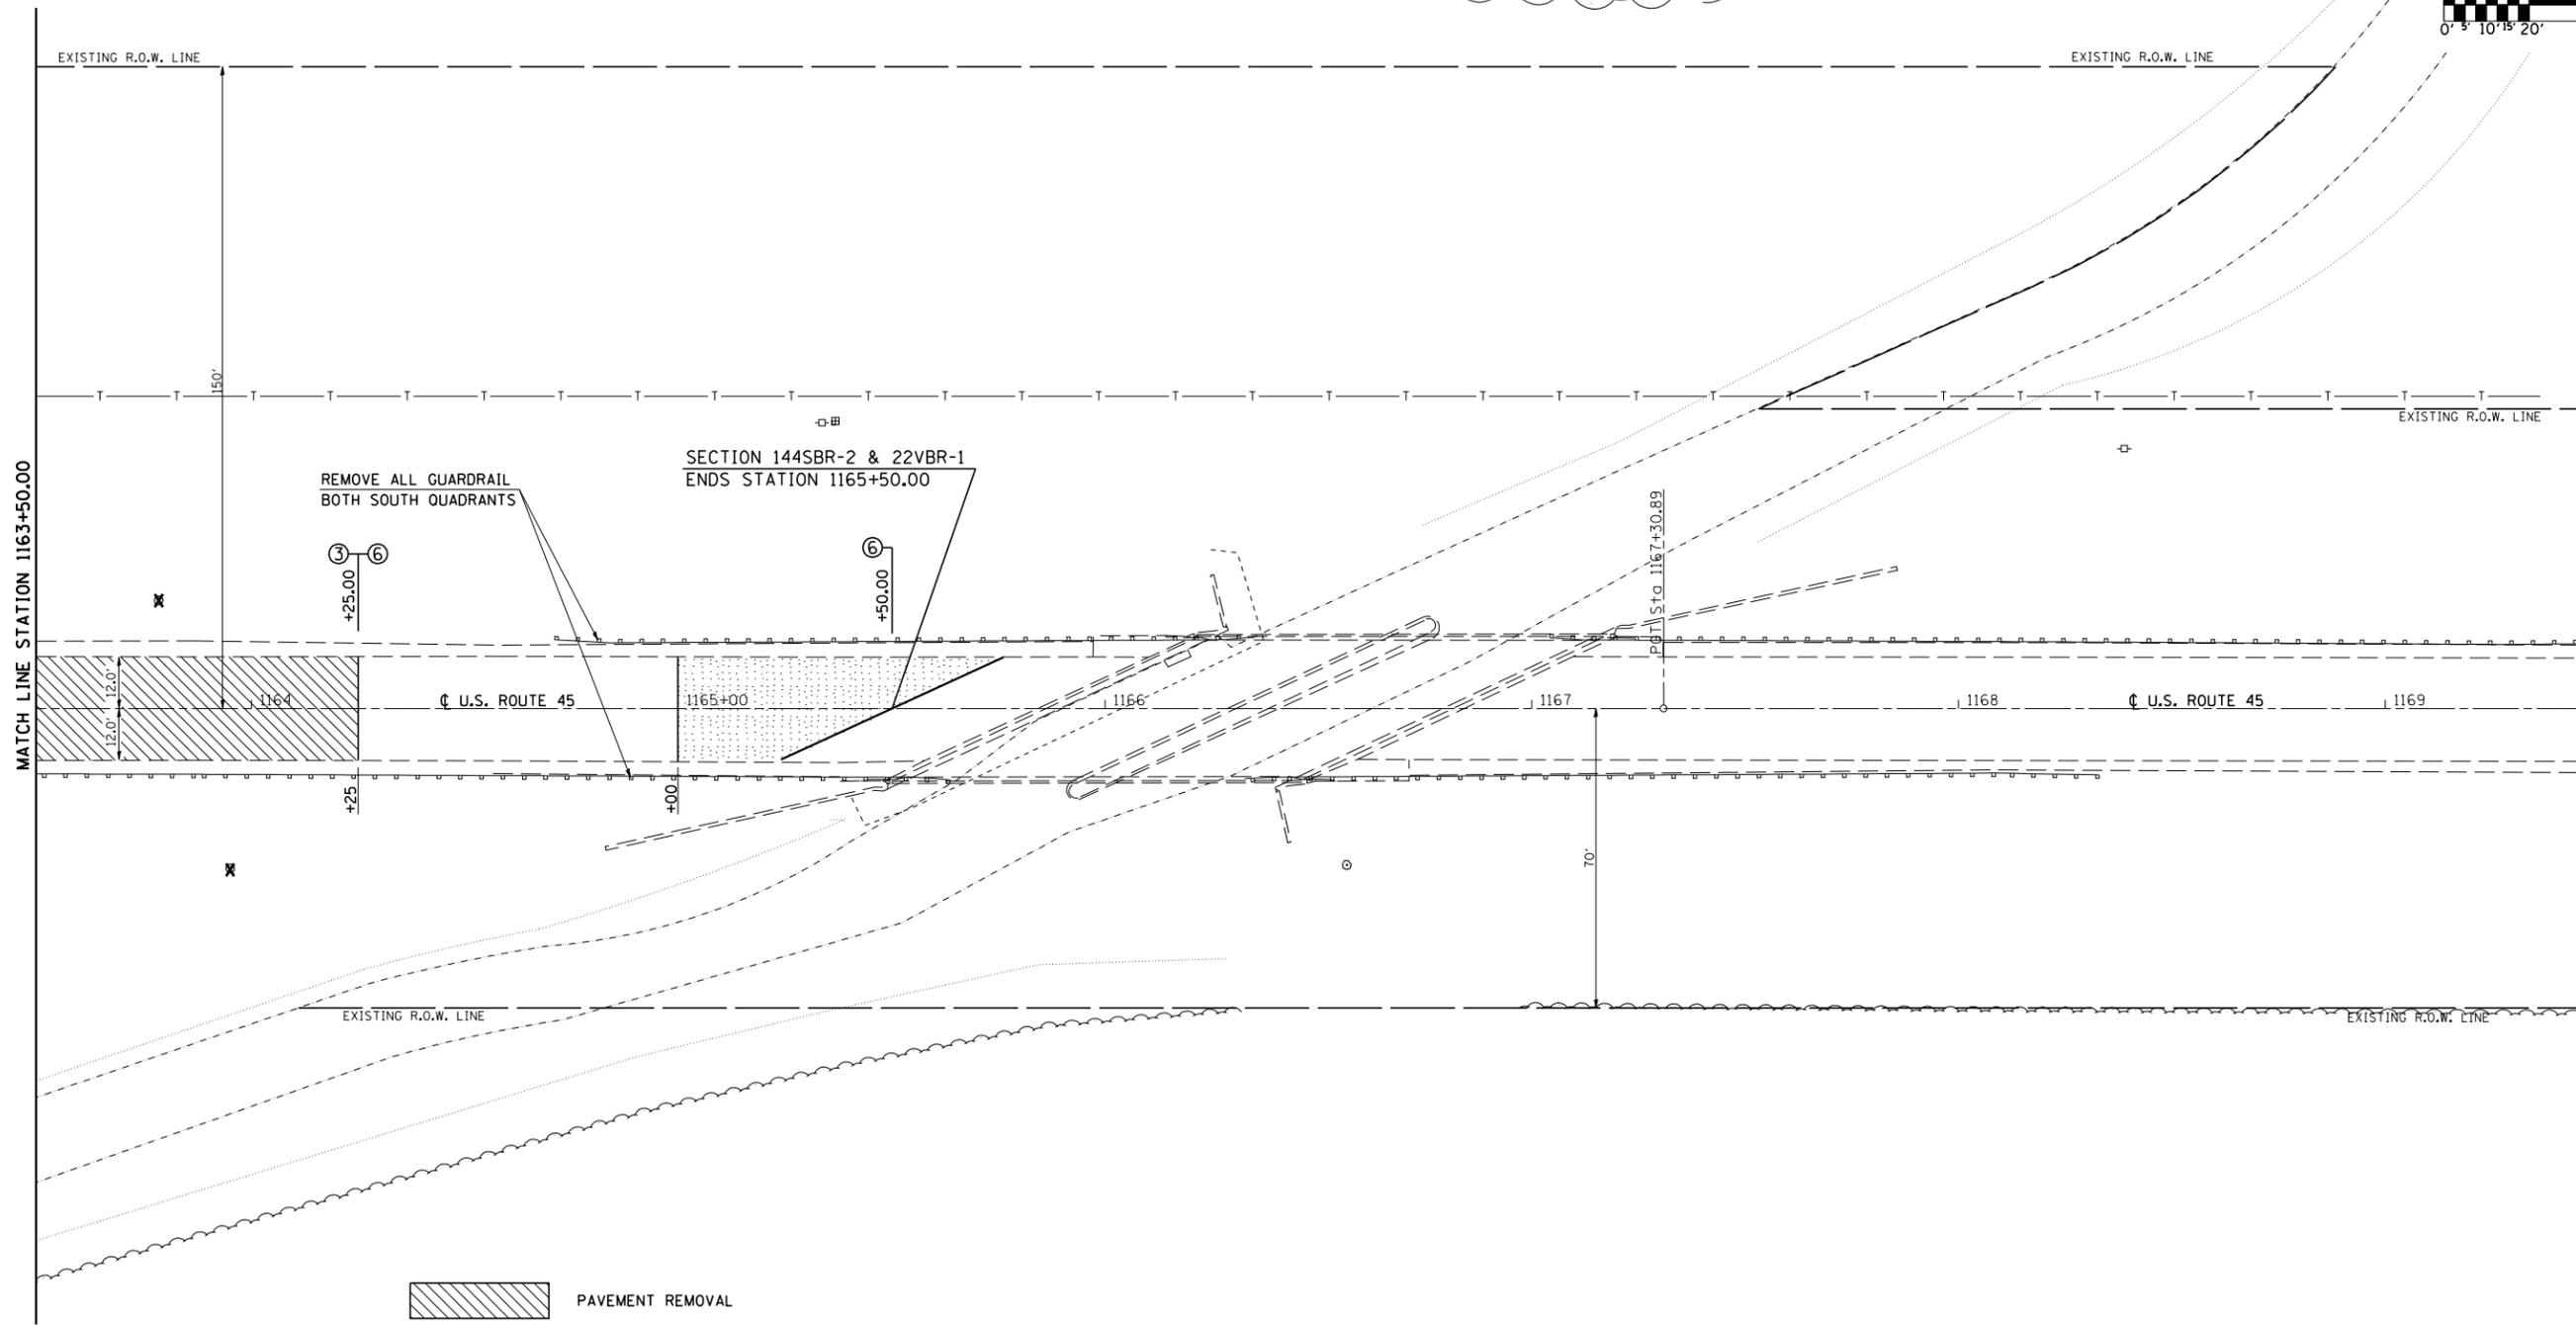


F.A.S. RTE.	SECTION	COUNTY	TOTAL SHEETS	SHEET NO.
1671	*	DOUGLAS	181	43
STA. 1163+50.00		TO STA. 1169+50.00		
FED. ROAD DIST. NO.	ILLINOIS	FED. AID PROJECT		

• 144SBR-2 & 22VBR-1

SEC. 33, T. 16 N., R. 8 E. OF THE 3rd P.M.

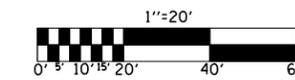

REMOVE ALL GUARDRAIL BOTH SOUTH QUADRANTS

SECTION 144SBR-2 & 22VBR-1 ENDS STATION 1165+50.00

PAVEMENT REMOVAL

BITUMINOUS SURFACE REMOVAL - BUTT JOINT

TREE REMOVAL

SEC. 34, T. 16 N., R. 8 E. OF THE 3rd P.M.

ILLINOIS DEPARTMENT OF TRANSPORTATION  
**REMOVAL PLAN**  
 F.A.S. ROUTE 1671 (U.S. ROUTE 45)  
 SECTION 144SBR-2 & 22VBR-1  
 DOUGLAS COUNTY

SCALE: 1" = 20'-0"  
 DATE: 05/31/06

DRAWN BY: B.B.P.  
 CHECKED BY: C.R.G.

PLOT DATE = 7/10/2006  
 FILE NAME = c:\projects\0505202 (v8)\70258-removal.dgn  
 PLOT SCALE = 22.3523 / IN.  
 USER NAME = crgrg