
• 144SBR-2 & 22VBR-1

## TYPICAL APPLICATIONS OF PAVEMENT MARKINGS AND MARKERS

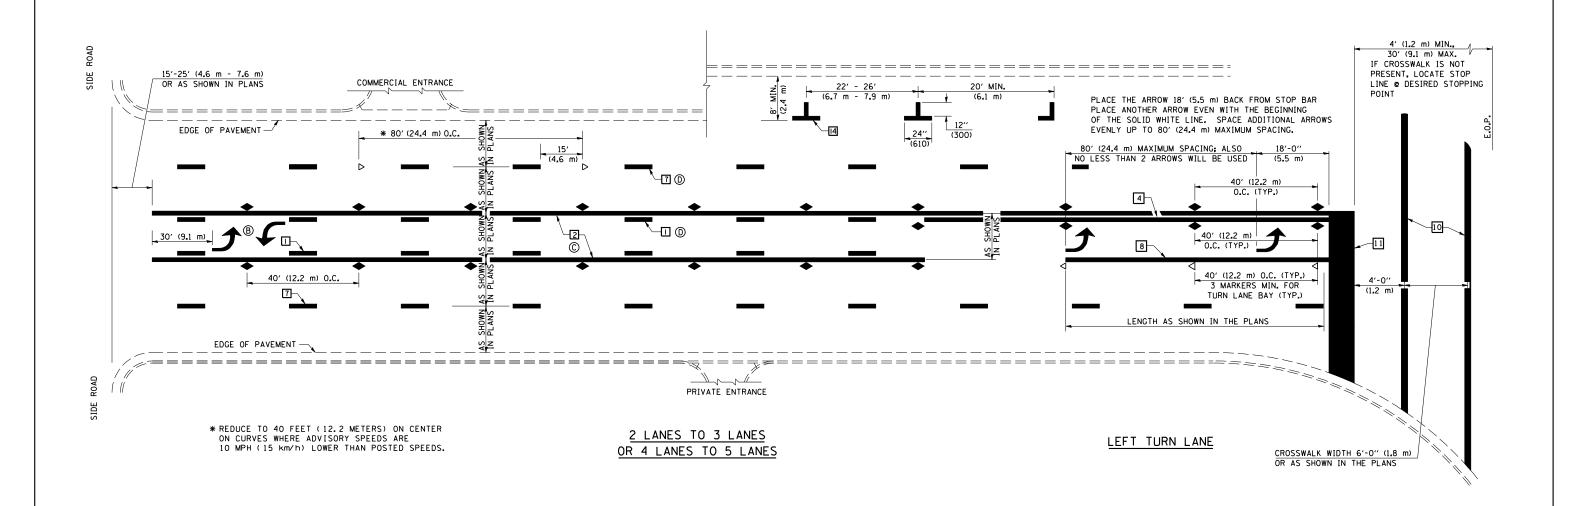

## SHEET 2 OF 4

ALL DIMENSIONS ARE IN INCHES (MILLIMETERS)
UNLESS OTHERWISE SHOWN.

ILLINOIS DEPARTMENT OF TRANSPORTATION
PAVEMENT MARKINGS
AND MARKINGS DETAIL
F.A.S. ROUTE 1671 (U.S. ROUTE 45)
SECTION 144SBR-2 & 22VBR-1
DOUGLAS COUNTY

Scale: NOT TO Scale DRAWN BY: B.B.P.

3/06 CHEC