


F.A.P. RTE.	SECTION	COUNTY	TOTAL SHEETS	SHEET NO.
332	47BR-2	VERMILION	68	8
STA.		TO STA.		
FED. ROAD DIST. NO.	ILLINOIS	FED. AID PROJECT		

1 PROPOSED TYPICAL CROSS SECTION
 STATION 2520+50.00 TO STATION 2521+67.00 (APPROACH)
 (APPROACH) STATION 2523+77.00 TO STATION 2524+77.00

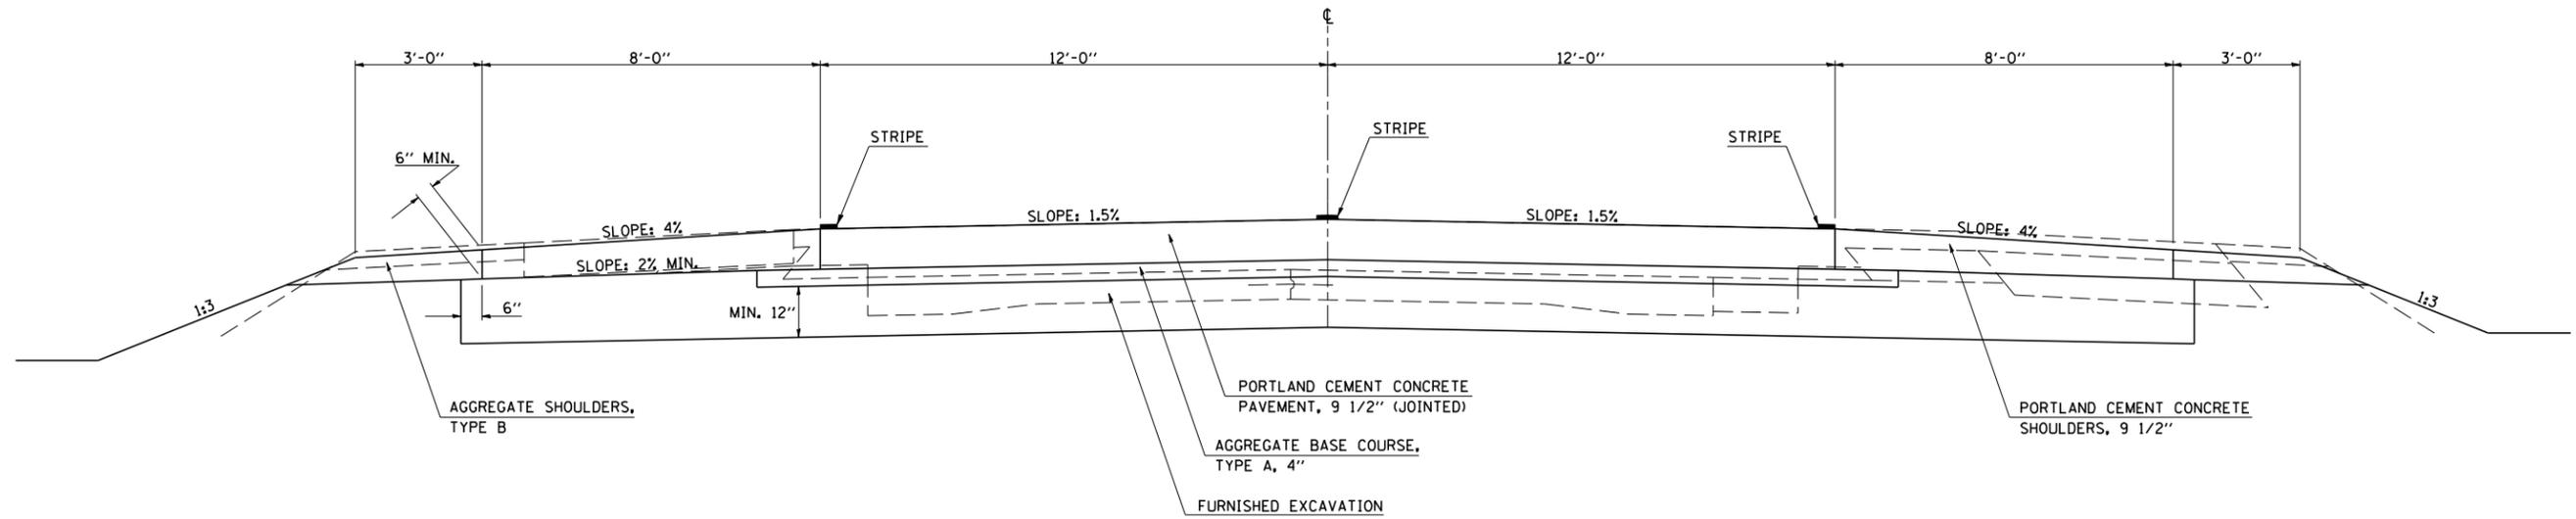

CONCRETE SHOULDER CURB
 STATION 2521+46.61 RT. TO STATION 2521+59.72 RT.
 STATION 2521+59.11 LT. TO STATION 2521+74.28 LT.

PLOT DATE = 6/30/2006
 FILE NAME = c:\projects\view\d506004 (v8)\70420\typical.dgn
 PLOT SCALE = 42.3529' / IN.
 USER NAME = nelsonm

ILLINOIS DEPARTMENT OF TRANSPORTATION
PROPOSED TYPICAL CROSS SECTIONS
 F.A.P. 332 (U.S. ROUTE 150/IL 1)
 SECTION 47BR-2
 VERMILION COUNTY
 SCALE: NOT TO SCALE
 DATE: 04/18/06
 DRAWN BY: B.B.P.
 CHECKED BY: R.M.N.