


F.A.P. RTE.	SECTION	COUNTY	TOTAL SHEETS	SHEET NO.
332	47BR-2	VERMILION	68	44

PRIVATE ENTRANCE DETAIL

AT STATION 2524+63.00


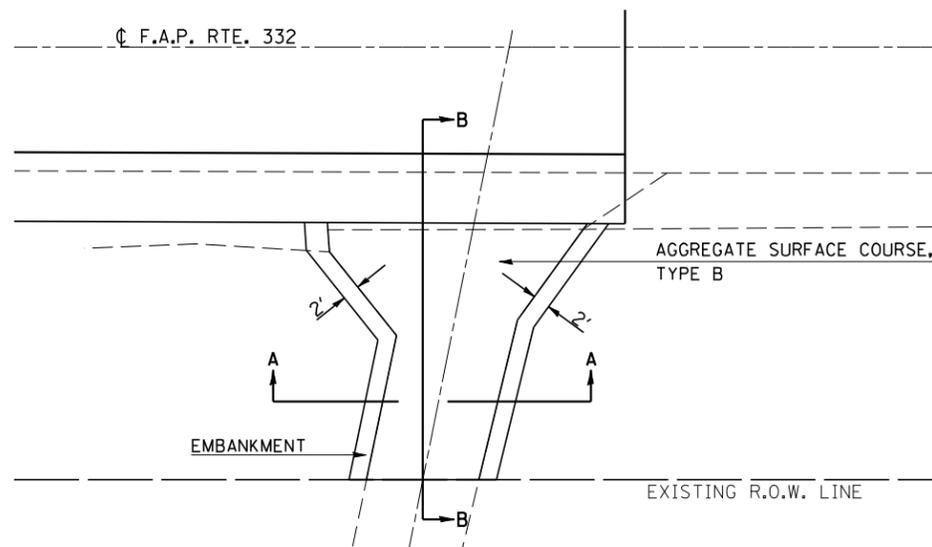


PLAN




DITCH DETAIL

LOCATED AT
STATION 2523+50, RT. 61.66' TO STATION 2524+36.96, RT. 32.99'

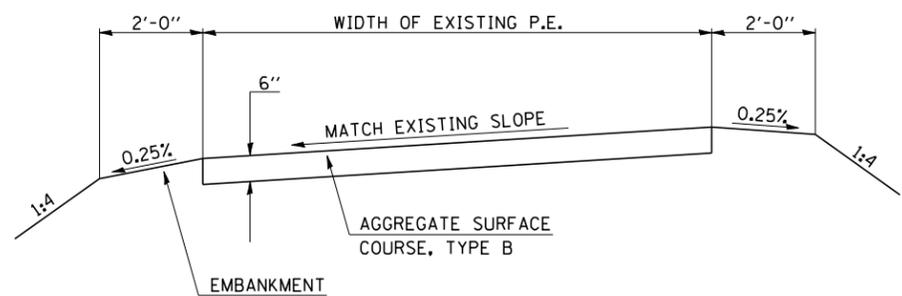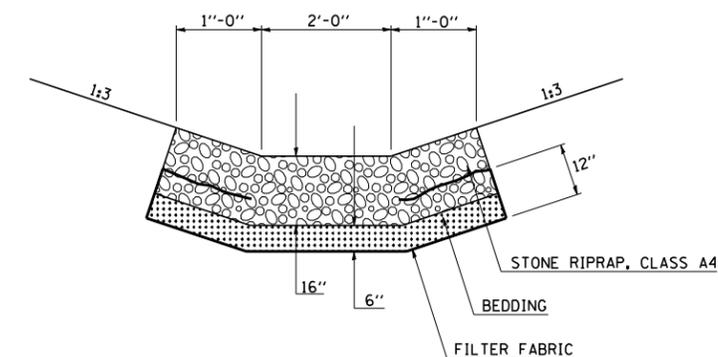

SECTION A-A

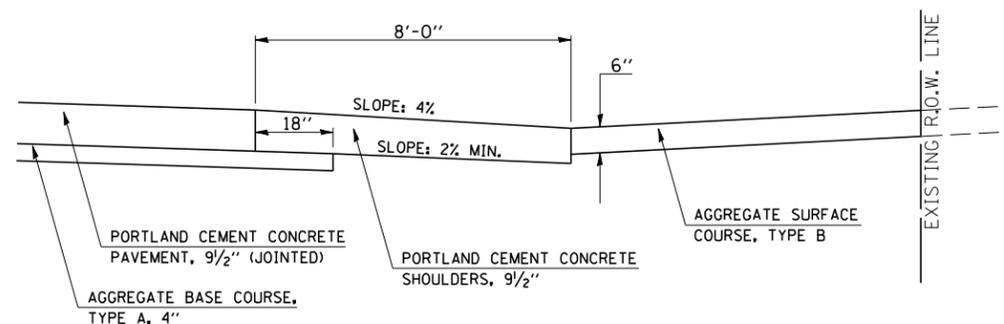

SECTION B-B

NOTE:

1. THE PROPOSED AGGREGATE SURFACE COURSE, TYPE B SHALL COVER THE SAME AREA AS THE EXISTING AGGREGATE.
2. EARTH EXCAVATION REQUIRED FOR THE CONSTRUCTION OF THE AGGREGATE SURFACE COURSE SHALL BE INCLUDED IN THE COST OF AGGREGATE SURFACE COURSE, TYPE B.

ILLINOIS DEPARTMENT OF TRANSPORTATION
PRIVATE ENTRANCE DETAIL & DITCH DETAIL (RIPRAP)
F.A.P. 332 (U.S. ROUTE 150/IL 1)
SECTION 47BR-2
VERMILION COUNTY

SCALE: NOT TO SCALE
DATE: 04/18/06
DRAWN BY: B.B.P.
CHECKED BY: R.M.N.