


STATE OF ILLINOIS
DEPARTMENT OF TRANSPORTATION

ROUTE NO.	SECTION	COUNTY	TOTAL SHEETS	SHEET NO.	SHEET NO. 9 10 SHEETS
F.A.P. 817	8BR-2 8BR-3	WASHINGTON	52	28	
FED. ROAD DIST. NO. 7	ILLINOIS	FED. AID PROJECT			

Contract #76946

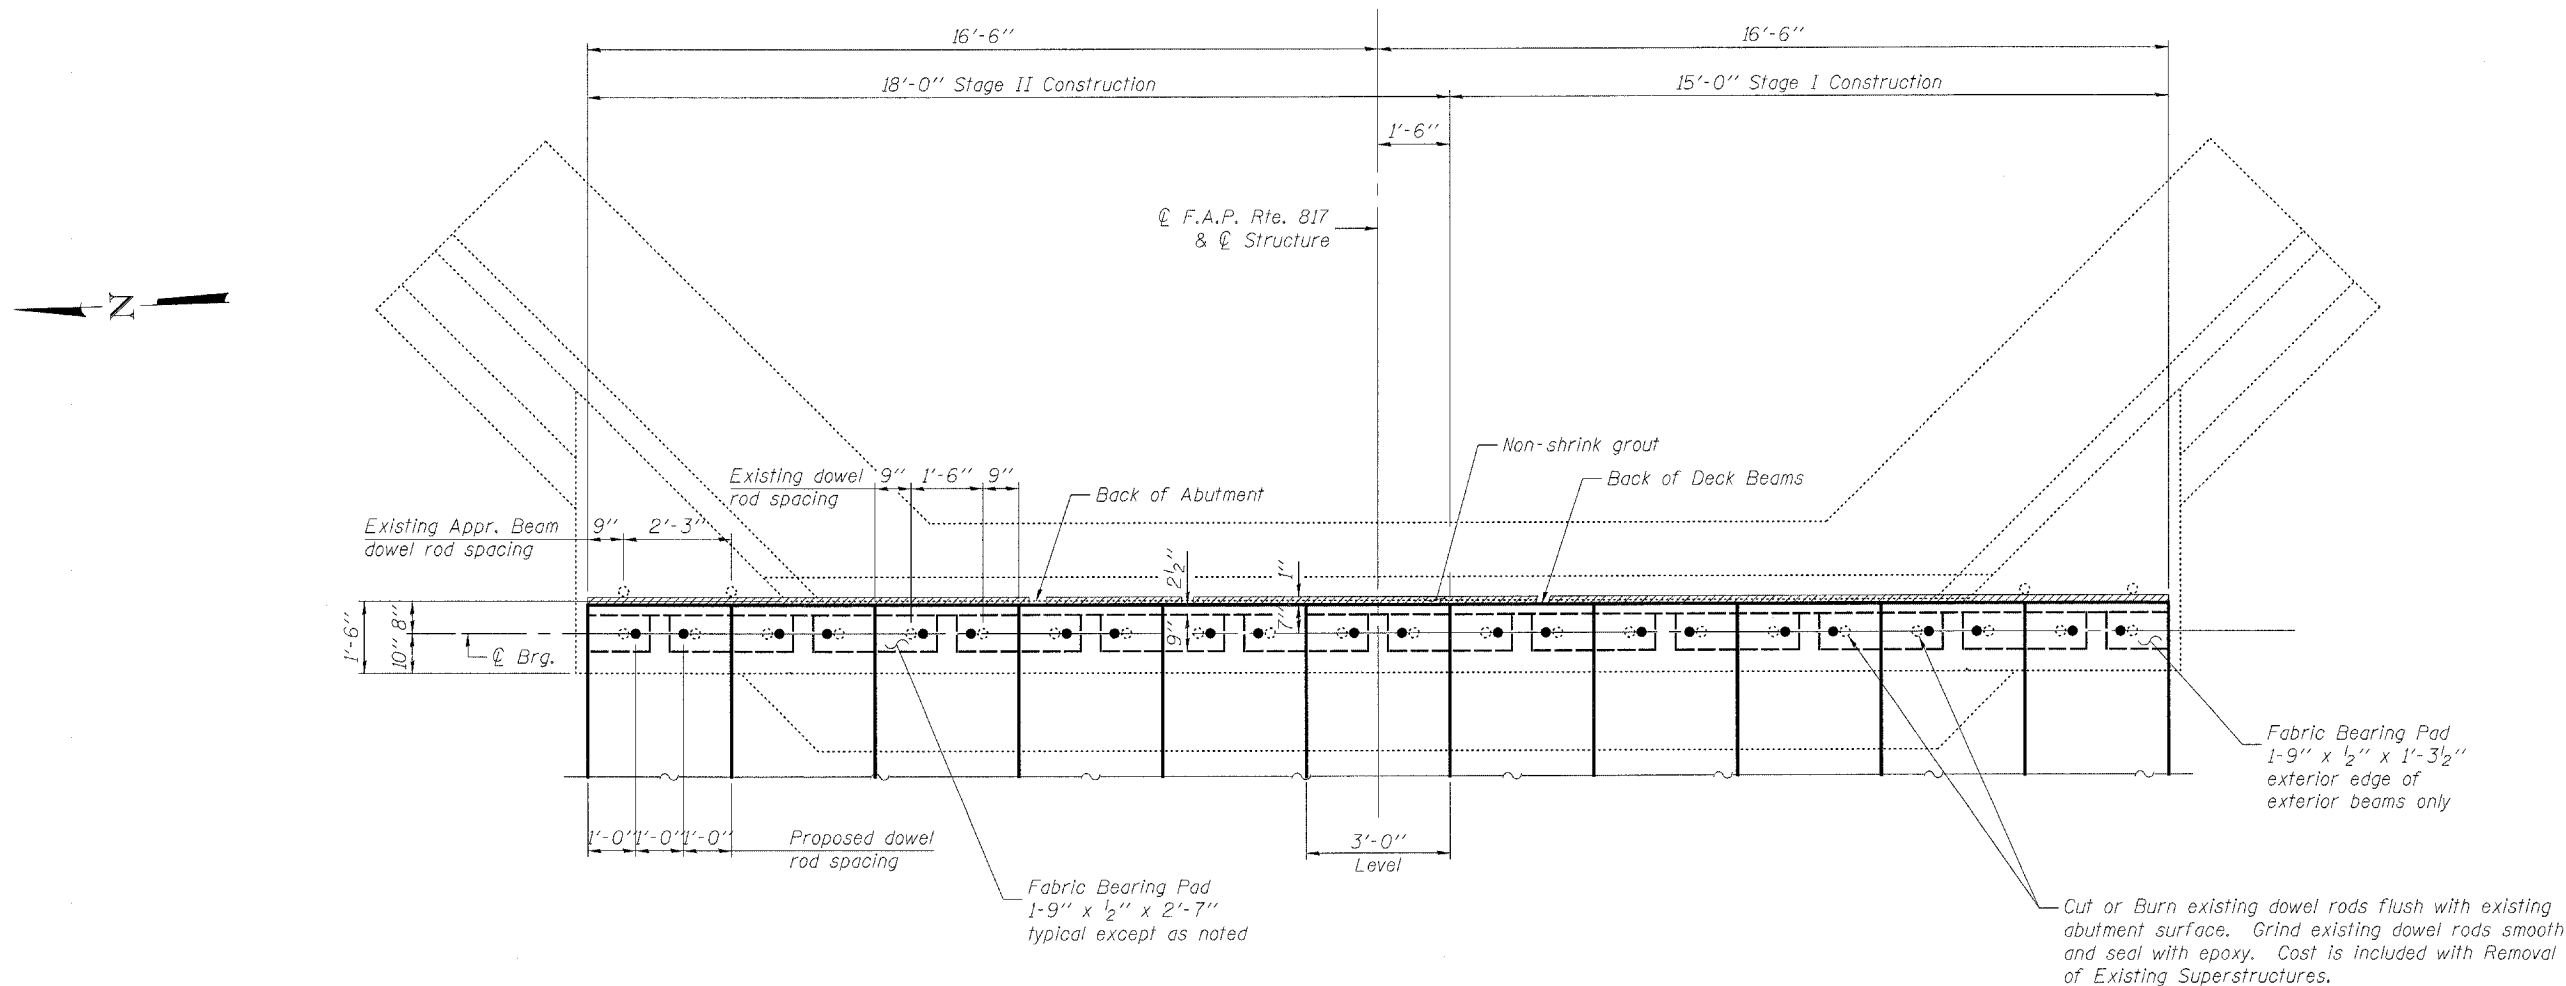

PLAN
(Bituminous concrete surface course not shown)

Notes:
For Abutment Repair details see sheet 10 of 10.

DESIGNED	EML
CHECKED	NJM
DRAWN	EML
CHECKED	NJM

HORNER & SHIFRIN, INC.
ENGINEERS ■ ARCHITECTS ■ PLANNERS

EAST ABUTMENT
F.A.P. ROUTE 817 - SECTION 8BR-2
WASHINGTON COUNTY
STATION 25+18.00
STRUCTURE NO. 095-0010